

# Kansas Sky Energy Center

## Douglas County, Kansas

Project Number: 09100007

# Conditional Use Permit Plans

PREPARED FOR:


**FREE STATE SOLAR PROJECT, LLC.**

422 Admiral Blvd,  
Kansas City, MO 64106


REVISIONS:

#	DATE	COMMENT	BY	CHK	APR
A	08/14/23	Permitting Site Plans	SJM	EFE	RIG
B	11/02/23	Permitting Site Plans	SJM	EFE	RIG
C	11/10/23	Permitting Site Plans	CRS	EFE	RIG
D	11/13/23	Permitting Site Plans	CRS	EFE	RIG

REGIONAL MAP

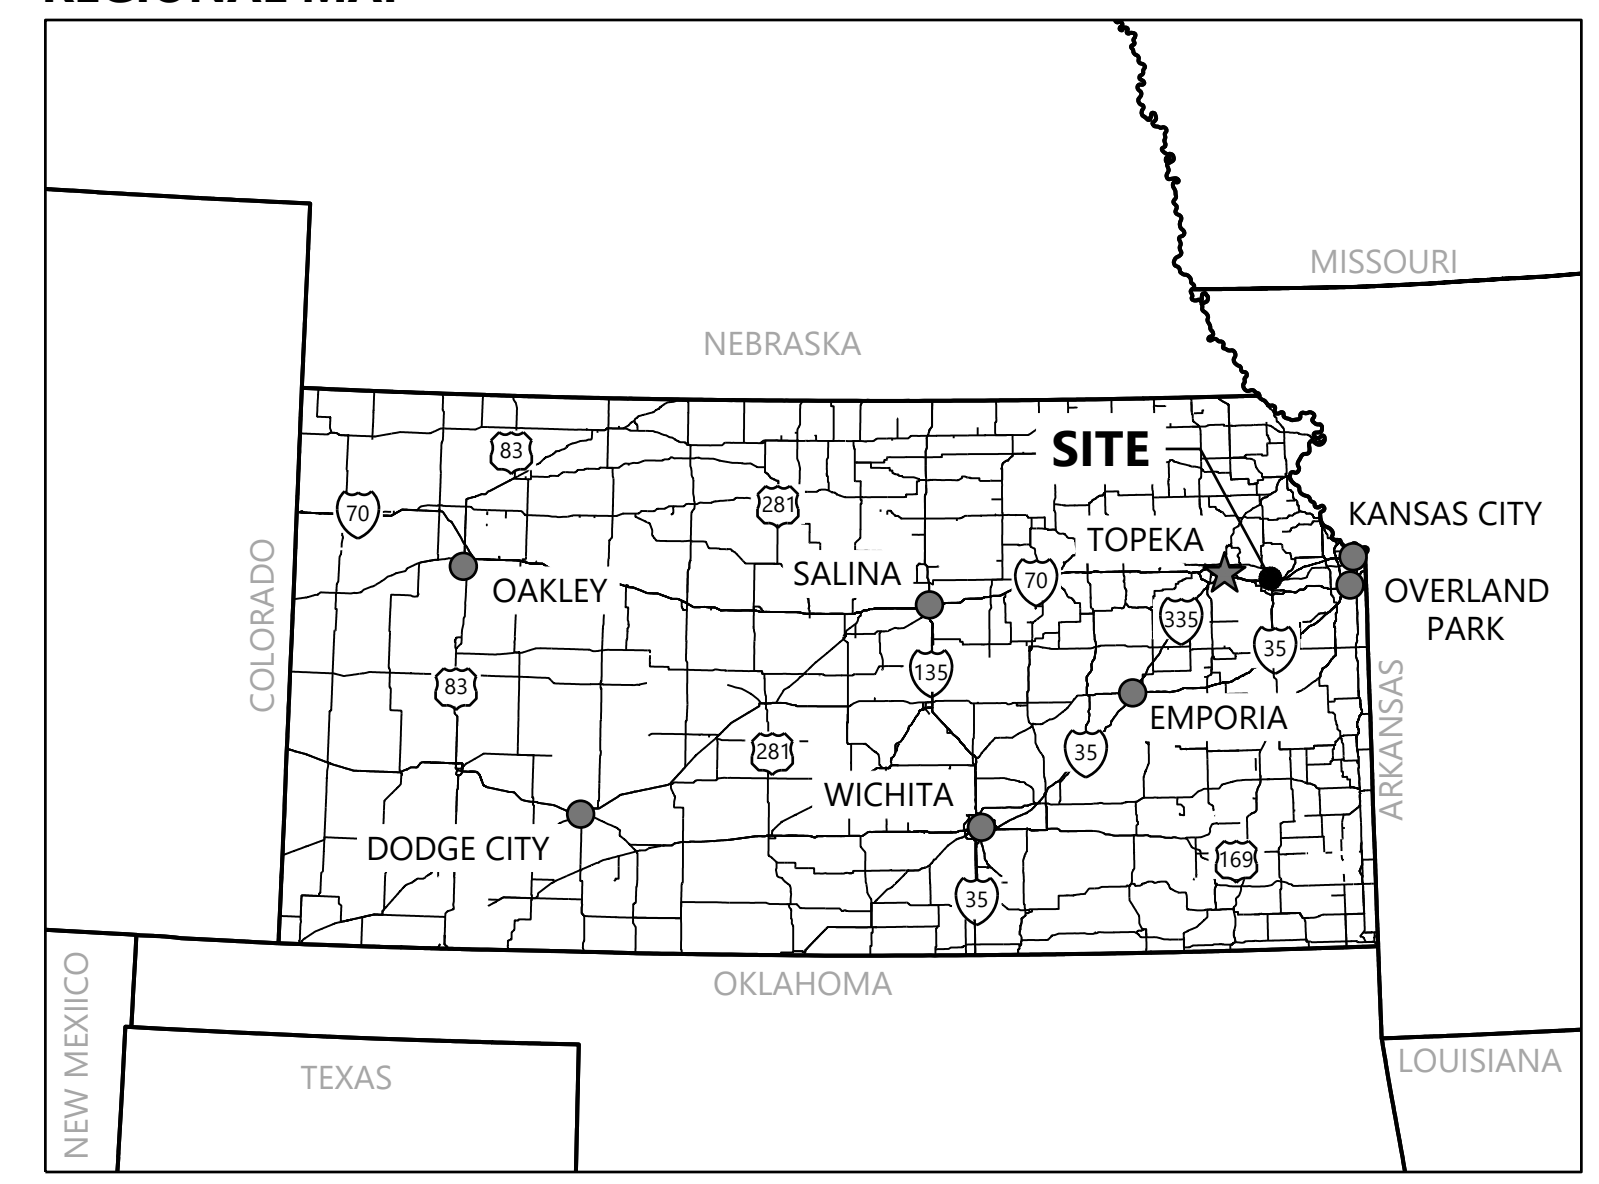

VICINITY MAP

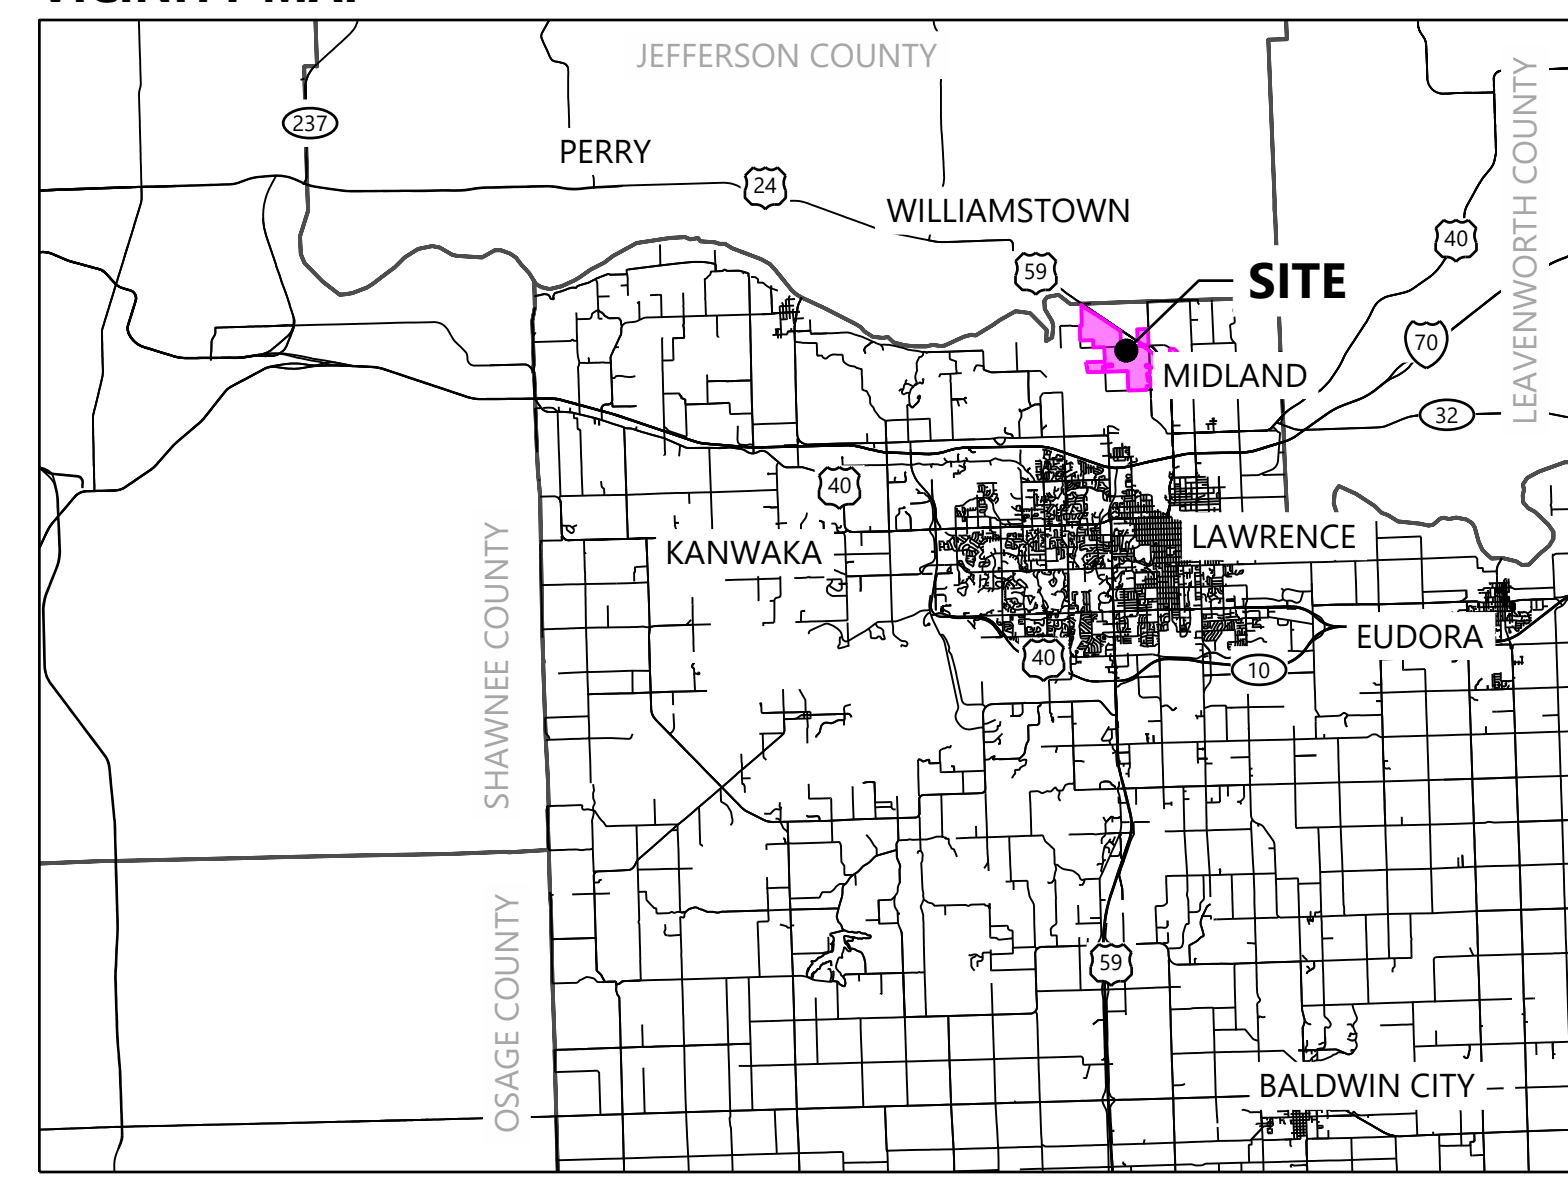

SHEET LIST TABLE	
SHEET NUMBER	SHEET TITLE
C001	Cover
C100	Existing Conditions
C101	Existing Conditions
C102	Existing Conditions
C103	Existing Conditions
C104	Existing Conditions
C105	Parcel Descriptions
C106	Special Exceptions
C200	Overall Setbacks Plan
C201	Overall Site Plan of Proposed Conditions
C300	Grading and Drainage Plans
C301	Grading and Drainage Plans
C302	Grading and Drainage Plans
C303	Grading and Drainage Plans
C304	Grading and Drainage Plans
C305	Grading and Drainage Plans
C306	Grading and Drainage Plans
C307	Grading and Drainage Plans
C308	Grading and Drainage Plans
C309	Grading and Drainage Plans

SHEET LIST TABLE	
SHEET NUMBER	SHEET TITLE
C310	Grading and Drainage Plans
C311	Grading and Drainage Plans
C312	Grading and Drainage Plans
C313	Grading and Drainage Plans
C314	Grading and Drainage Plans
C315	Grading and Drainage Plans
C316	Grading and Drainage Plans
C317	Grading and Drainage Plans
C318	Grading and Drainage Plans
C319	Grading and Drainage Plans
C320	Grading and Drainage Plans
C321	Grading and Drainage Plans
C322	Grading and Drainage Plans
C323	Grading and Drainage Plans
C400	Erosion and Sediment Control Plans
C401	Erosion and Sediment Control Plans
C402	Erosion and Sediment Control Plans
C403	Erosion and Sediment Control Plans
C404	Erosion and Sediment Control Plans
C405	Erosion and Sediment Control Plans
C406	Erosion and Sediment Control Plans
C407	Erosion and Sediment Control Plans

SHEET LIST TABLE	
SHEET NUMBER	SHEET TITLE
C408	Erosion and Sediment Control Plans
C409	Erosion and Sediment Control Plans
C410	Erosion and Sediment Control Plans
C411	Erosion and Sediment Control Plans
C412	Erosion and Sediment Control Plans
C413	Erosion and Sediment Control Plans
C414	Erosion and Sediment Control Plans
C415	Erosion and Sediment Control Plans
C416	Erosion and Sediment Control Plans
C417	Erosion and Sediment Control Plans
C418	Erosion and Sediment Control Plans
C419	Erosion and Sediment Control Plans
C420	Erosion and Sediment Control Plans
C421	Erosion and Sediment Control Plans
C422	Erosion and Sediment Control Plans
C423	Erosion and Sediment Control Plans
C500	Typical Details
C501	Typical Details
C502	Typical Details
C503	Typical Details
C504	Typical Details

CONTACT INFORMATION				
	COMPANY	CONTACT	PHONE	ADDRESS
PROJECT OWNER	FREE STATE SOLAR PROJECT, LLC	BRIANNA BACA	(531) 203-0181	422 ADMIRAL BLVD., KANSAS CITY, MO 64106
PROJECT DEVELOPER	FREE STATE SOLAR PROJECT, LLC	BRIANNA BACA	(531) 203-0181	422 ADMIRAL BLVD., KANSAS CITY, MO 64106
PROJECT OPERATOR	FREE STATE SOLAR PROJECT, LLC	BRIANNA BACA	(531) 203-0181	422 ADMIRAL BLVD., KANSAS CITY, MO 64106
PROJECT MANAGER	WESTWOOD PROFESSIONAL SERVICES	LEVI MITCHELL	(608) 621-6602	8401 GREENWAY BLVD., SUITE 400 MIDDLETON, WI 53562
PROJECT CIVIL ENGINEER	WESTWOOD PROFESSIONAL SERVICES	ERIK ELLIOTT	(984) 202-7498	8401 GREENWAY BLVD., SUITE 400 MIDDLETON, WI 53562

DATA SET INFORMATION			
COORDINATE SYSTEM: KANSAS STATE PLANES NORTH ZONE, NAD83, US FOOT			
DATA TYPE	FILE NAME	PROVIDER	DATE
AERIAL IMAGE	1.5.1 2022-08-24-FREESTATE_DOUGLAS_CO-SAM-ALTA-SURVEY(AERIAL)(PRELIM)	SAM LLC	08/24/2022
LAND CONTROL	2022_10_17_FreeState_Boundary.shp	SAVION	10/17/2022
ALTA SURVEY	1.5.1 2022-08-24-FREESTATE_DOUGLAS_CO-SAM-ALTA-SURVEY(AERIAL)(PRELIM)	SAM LLC	08/24/2022
TOPOGRAPHY	1.5.1 2022-08-24-FREESTATE_DOUGLAS_CO-SAM-ALTA-SURVEY(AERIAL)(PRELIM)	SAM LLC	08/24/2022
WETLAND	1.8.4 2022-09-01_FreeState_BMcD_RevISED_WDR	BURNS & MCDONNELL	09/01/2022
CULTURAL	1.8.5 2022-09-06_FreeState_BMcD_Cultural Report	BURNS & MCDONNELL	09/06/2022
BIOLOGICAL	1.8.3 2022-09-01_FreeState_BMcD_RevISED_HA	BURNS & MCDONNELL	09/01/2022
GEOTECHNICAL	1.6.2 DEN22R141162_Free State Solar Goetechnical Engineering Study_FINAL	KLEINFELDER	09/01/2022

**Kansas Sky Energy Center**  
Douglas County, Kansas

Cover

FOR CONDITIONAL USE PERMIT

DATE: 11/13/2023  
SHEET: C001  
REV: D





PREPARED FOR:

**FREE STATE SOLAR PROJECT, LLC.**

422 Admiral Blvd,  
Kansas City, MO 64106

REVISIONS:

#	DATE	COMMENT	BY	CHK	APR
A	08/14/23	Permitting Site Plans	SJM	EFE	RIG
B	11/02/23	Permitting Site Plans	SJM	EFE	RIG
C	11/10/23	Permitting Site Plans	CRS	EFE	RIG
D	11/13/23	Permitting Site Plans	CRS	EFE	RIG

**LEGEND:**



- PROJECT AREA BOUNDARY
- SECTION LINES
- RIGHT-OF-WAY LINES
- EASEMENT LINES
- SETBACK LINES
- EX. INDEX CONTOUR
- EX. INTERVAL CONTOUR
- EX. TREELINE
- EX. PAVED ROAD
- EX. GRAVEL ROAD
- EX. RAIL LINE
- EX. FENCE
- EX. CULVERT
- EX. OVERHEAD POWER
- EX. FIBER OPTIC LINE
- EX. GAS PIPELINE
- EX. TELEPHONE LINE
- EX. WATER LINE
- EX. STORMWATER FEATURE
- EX. WETLAND
- WETLAND SETBACK LINE
- FEMA FLOOD ZONE A
- LEVEE CRITICAL ZONE
- PROPOSED PROJECT FACILITIES
- PROPOSED TEMPORARY LAYDOWN YARD
- PROPOSED TRACKING SOLAR ARRAY
- PROPOSED ACCESS ROAD
- PROPOSED MODULE AREA PERIMETER FENCE (WILDLIFE-FRIENDLY)
- PROPOSED SUBSTATION SECURITY FENCE
- PROPOSED UNDERGROUND COLLECTION
- PROPOSED CONSTRUCTION FENCE
- PROPOSED LANDSCAPE BUFFER
- PROPOSED BASIN
- PROPOSED WILDLIFE CORRIDOR
- PROPOSED ELECTRICAL EQUIPMENT
- PROPOSED DRAINAGE CROSSING
- PROPOSED INDEX CONTOUR
- PROPOSED INTERVAL CONTOUR
- PROPOSED MODULE AREA BOUNDARIES
- PROPOSED DISTURBANCE LIMITS
- PROPOSED GRADING LIMITS
- 1.0' TO 2.0' OF CUT
- 0.0' TO 1.0' OF CUT
- 0.0' TO 1.0' OF FILL
- 1.0' TO 2.0' OF FILL

PRELIMINARY ARRAY GRADING CRITERIA	
RACK	SINGLE AXIS TRACKER
GRADING REVEAL WINDOW	2'
MAXIMUM E-W SLOPE	10.0%
MAXIMUM N-S SLOPE	6.1%

PRELIMINARY ARRAY GRADING QUANTITIES	
SITE AREA (ACRES)	604
TOTAL GRADING AREA (ACRES)	1.1
TOTAL GRADING AREA PERCENT	0.2%
TOTAL CUT (CY)	550
TOTAL FILL (CY)	550

- NOTES:
- THE QUANTITIES SHOWN WERE DETERMINED USING THE ANTICIPATED GRADES AND ARE FOR ESTIMATING PURPOSES ONLY.
  - GRADING VALUES ONLY ACCOUNT FOR THE SITE'S ARRAY GRADING BASED ON ASSUMED PILE LOCATIONS.
  - GRADING DOES NOT INCLUDE ACCESS ROADS, SUBSTATION, OR SWITCHYARD GRADING.
  - MINOR SURFACE SMOOTHING MAY BE REQUIRED FOR WORKER SAFETY AND/OR RACKING INSTALLATION.
  - PER DOUGLAS COUNTY SOLAR REGULATIONS, GRADING OF PRIME FARMLAND AND FARMLAND OF STATEWIDE IMPORTANCE SHALL NOT EXCEED 5% OF THE SITE AREA. TOTAL ARRAY GRADING IS ESTIMATED TO BE 0.2% OF THE SITE AREA.
  - FOR ADDITIONAL DETAILS ON VEGETATIVE SCREENING, REFER TO THE LANDSCAPING PLAN.
  - ALL FENCING AND GATES WITHIN TRANSMISSION EASEMENT SHALL BE GROUNDED.
  - MV ROUTING SHOWN FOR REFERENCE ONLY.

**KEYMAP:**

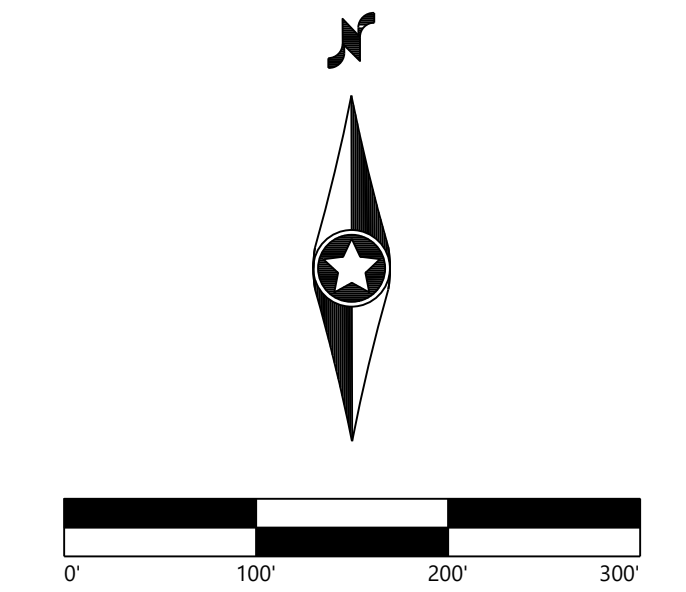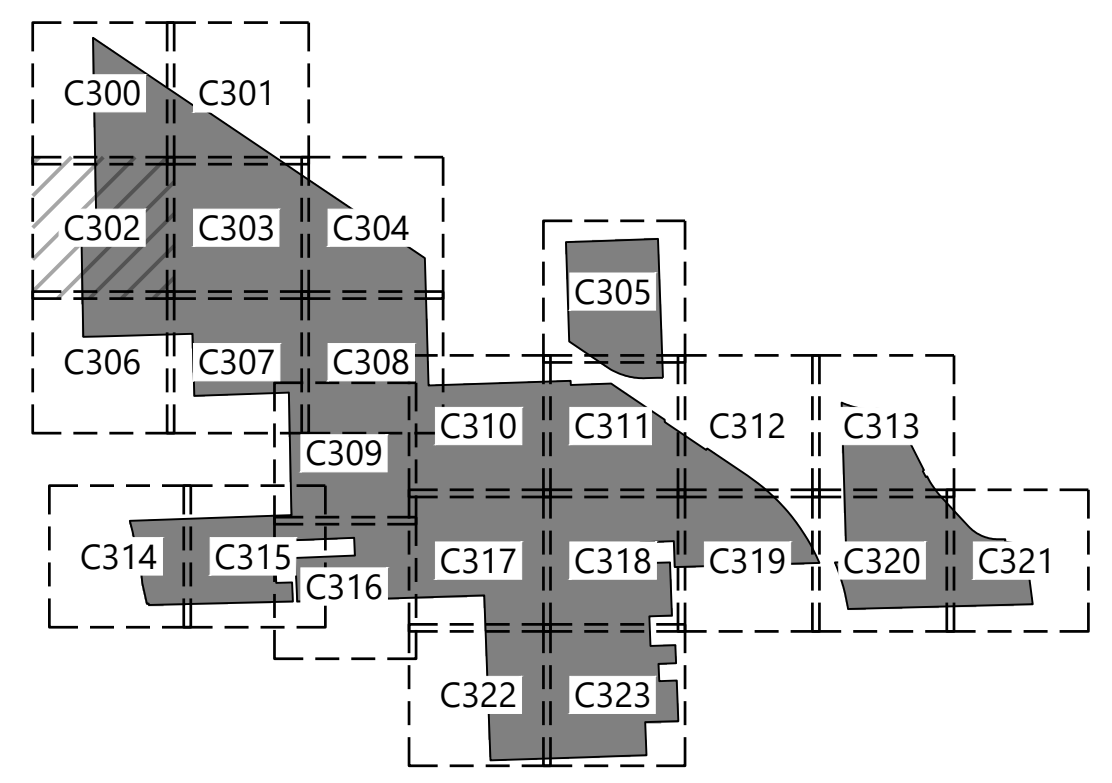

**Kansas Sky Energy Center**  
Douglas County, Kansas

**Grading and Drainage Plans**


FOR CONDITIONAL USE PERMIT

DATE: 11/13/2023 REV: D  
SHEET: C302

SEE SHEET C300

SEE SHEET C306

SEE SHEET C303

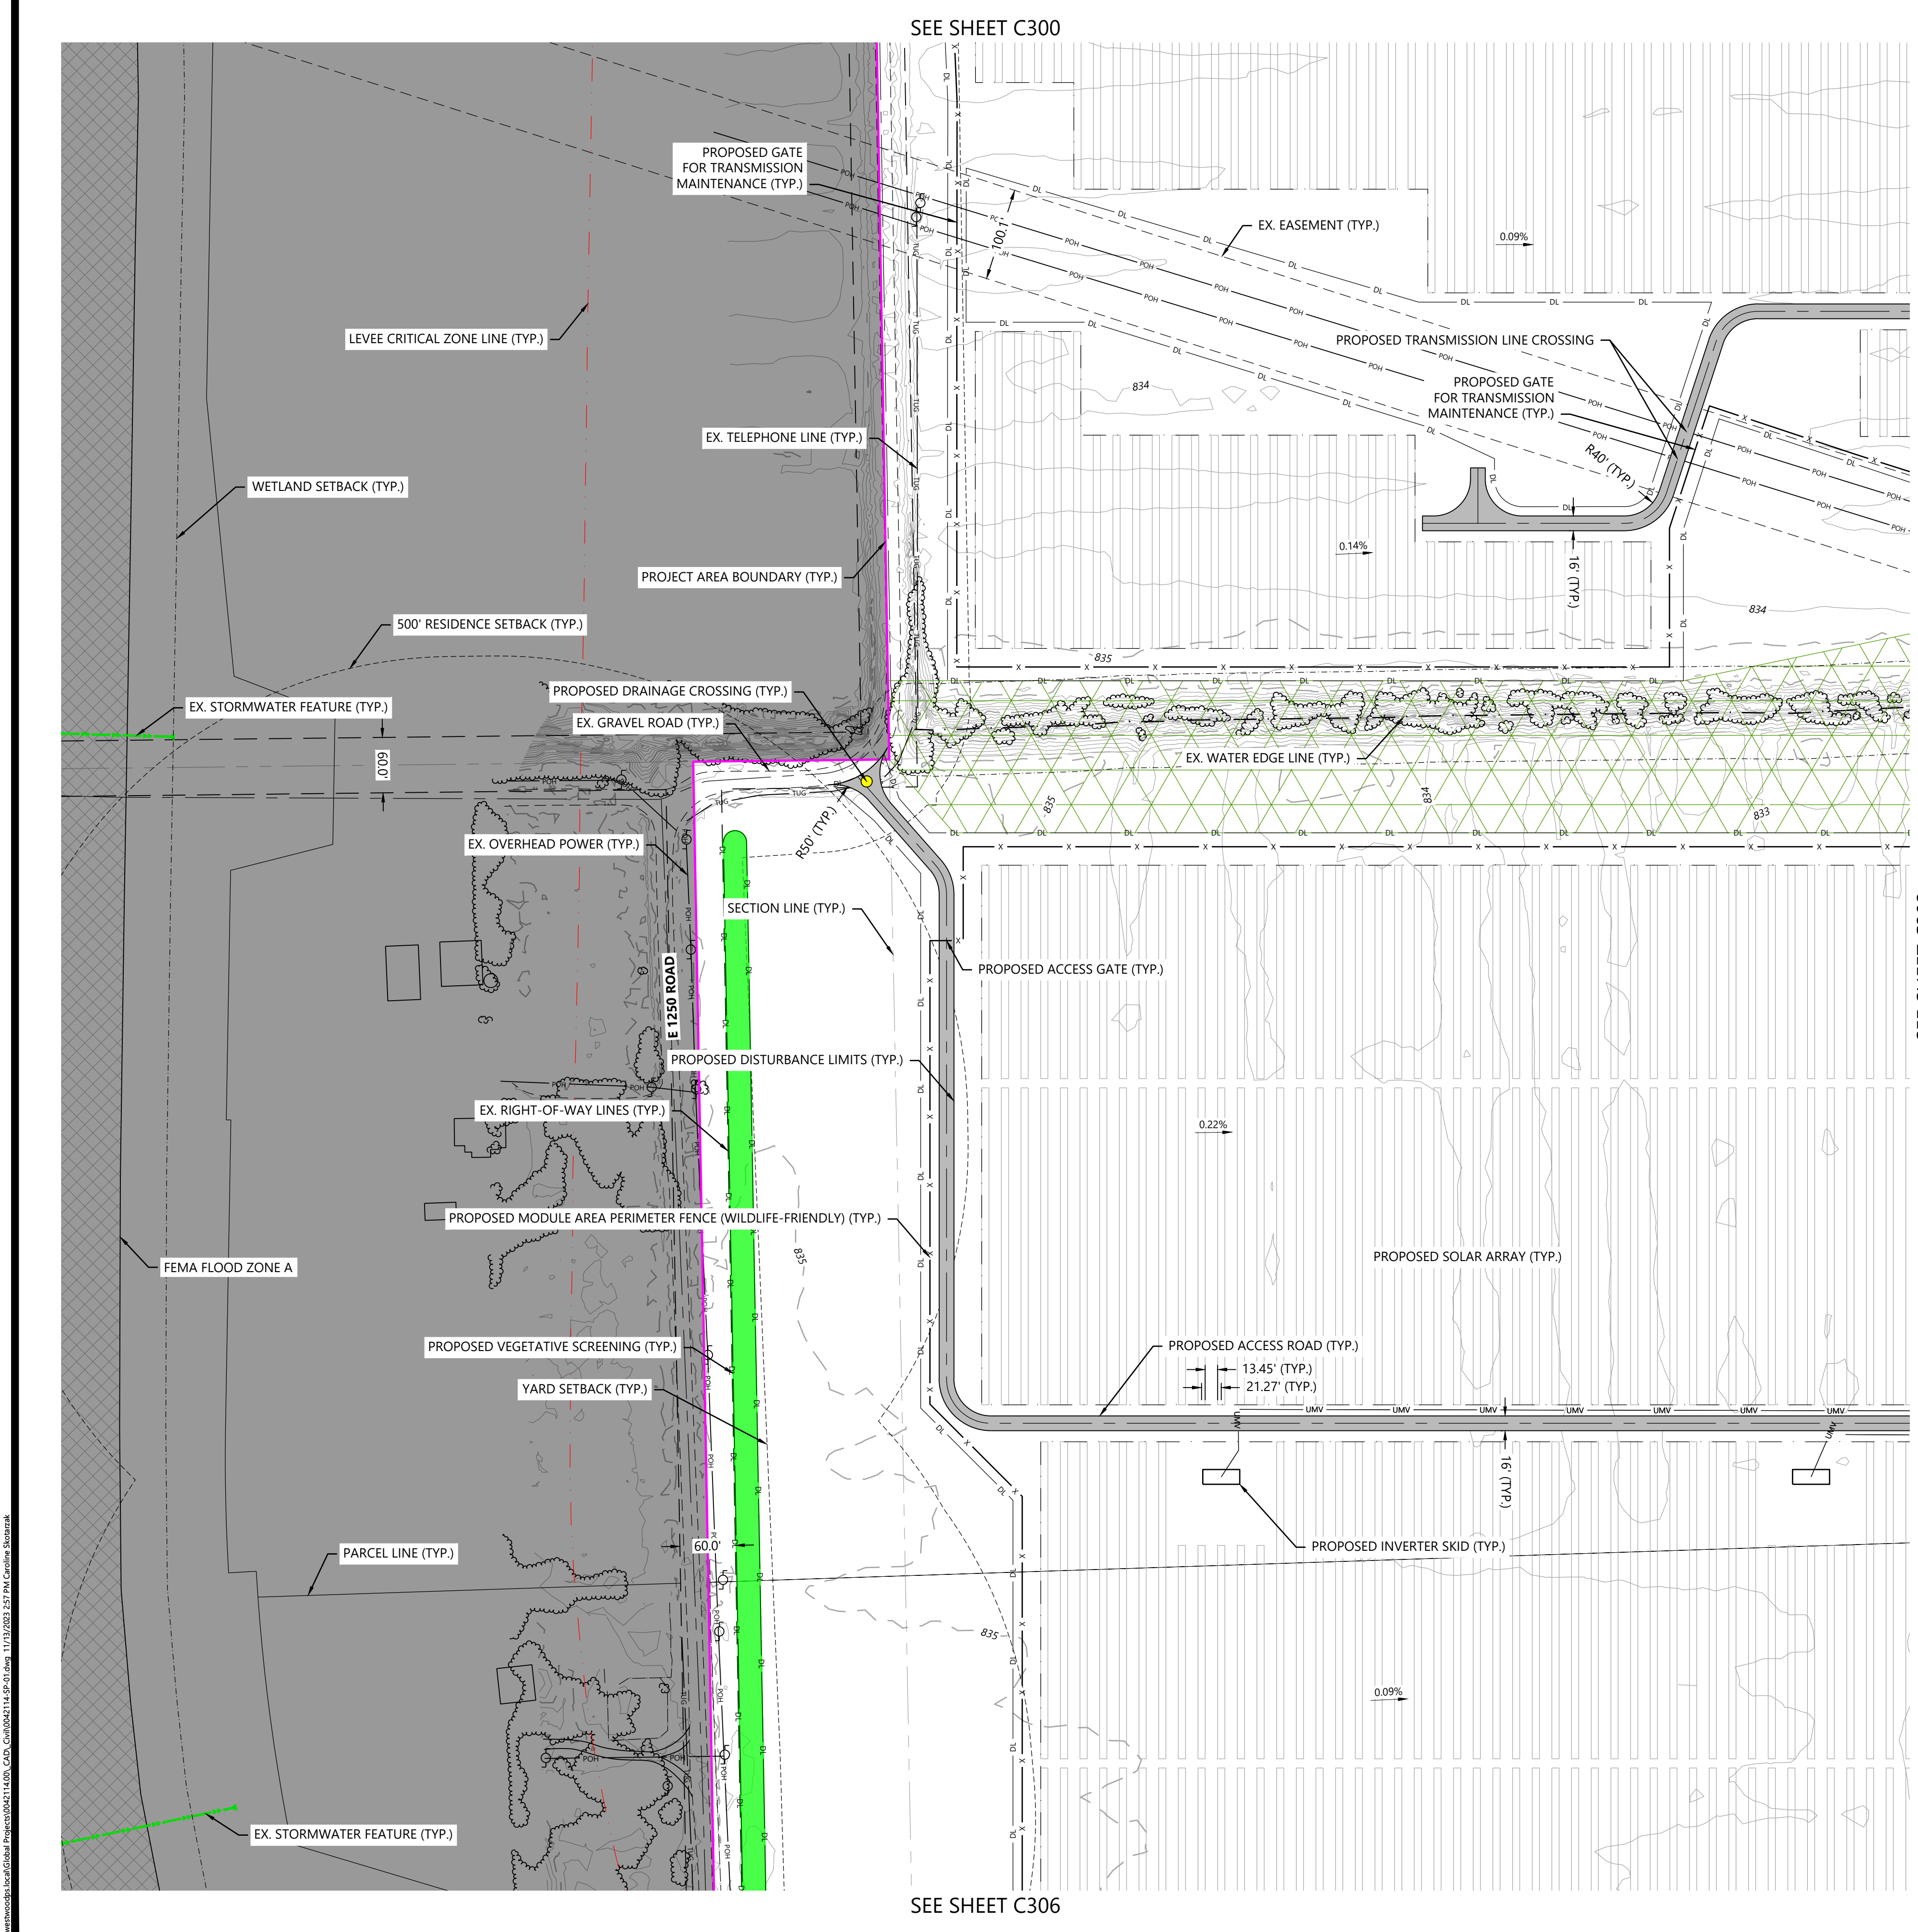

www.enr.com/Global/Projects/042114-000\_GAD\_Civil/042114-000.dwg, 11/13/2023, 2:57 PM, C:\Users\j...

PREPARED FOR:

**FREE STATE SOLAR  
PROJECT, LLC.**

422 Admiral Blvd,  
Kansas City, MO 64106

REVISIONS:

#	DATE	COMMENT	BY	CHK	APR
A	08/14/23	Permitting Site Plans	SJM	EFE	RIG
B	11/02/23	Permitting Site Plans	SJM	EFE	RIG
C	11/10/23	Permitting Site Plans	CRS	EFE	RIG
D	11/13/23	Permitting Site Plans	CRS	EFE	RIG

SEE SHEET C301



SEE SHEET C302

SEE SHEET C304

SEE SHEET C307

**LEGEND:**



- PROJECT AREA BOUNDARY
- SECTION LINES
- RIGHT-OF-WAY LINES
- EASEMENT LINES
- SETBACK LINES
- EX. INDEX CONTOUR
- EX. INTERVAL CONTOUR
- EX. TREELINE
- EX. PAVED ROAD
- EX. GRAVEL ROAD
- EX. RAIL LINE
- EX. FENCE
- EX. CULVERT
- EX. OVERHEAD POWER
- EX. FIBER OPTIC LINE
- EX. GAS PIPELINE
- EX. TELEPHONE LINE
- EX. WATER LINE
- EX. STORMWATER FEATURE
- EX. WETLAND
- WETLAND SETBACK LINE
- FEMA FLOOD ZONE A
- LEVEE CRITICAL ZONE
- PROPOSED PROJECT FACILITIES
- PROPOSED TEMPORARY LAYDOWN YARD
- PROPOSED TRACKING SOLAR ARRAY
- PROPOSED ACCESS ROAD
- PROPOSED MODULE AREA PERIMETER FENCE (WILDLIFE-FRIENDLY)
- PROPOSED SUBSTATION SECURITY FENCE
- PROPOSED UNDERGROUND COLLECTION
- PROPOSED CONSTRUCTION FENCE
- PROPOSED LANDSCAPE BUFFER
- PROPOSED BASIN
- PROPOSED WILDLIFE CORRIDOR
- PROPOSED ELECTRICAL EQUIPMENT
- PROPOSED DRAINAGE CROSSING
- PROPOSED INDEX CONTOUR
- PROPOSED INTERVAL CONTOUR
- PROPOSED MODULE AREA BOUNDARIES
- PROPOSED DISTURBANCE LIMITS
- PROPOSED GRADING LIMITS
- 1.0' TO 2.0' OF CUT
- 0.0' TO 1.0' OF CUT
- 0.0' TO 1.0' OF FILL
- 1.0' TO 2.0' OF FILL

PRELIMINARY ARRAY GRADING CRITERIA	
RACK	SINGLE AXIS TRACKER
GRADING REVEAL WINDOW	2'
MAXIMUM E-W SLOPE	10.0%
MAXIMUM N-S SLOPE	6.1%

PRELIMINARY ARRAY GRADING QUANTITIES	
SITE AREA (ACRES)	604
TOTAL GRADING AREA (ACRES)	1.1
TOTAL GRADING AREA PERCENT	0.2%
TOTAL CUT (CY)	550
TOTAL FILL (CY)	550

- NOTES:
- THE QUANTITIES SHOWN WERE DETERMINED USING THE ANTICIPATED GRADES AND ARE FOR ESTIMATING PURPOSES ONLY.
  - GRADING VALUES ONLY ACCOUNT FOR THE SITE'S ARRAY GRADING BASED ON ASSUMED PILE LOCATIONS.
  - GRADING DOES NOT INCLUDE ACCESS ROADS, SUBSTATION, OR SWITCHYARD GRADING.
  - MINOR SURFACE SMOOTHING MAY BE REQUIRED FOR WORKER SAFETY AND/OR RACKING INSTALLATION.
  - PER DOUGLAS COUNTY SOLAR REGULATIONS, GRADING OF PRIME FARMLAND AND FARMLAND OF STATEWIDE IMPORTANCE SHALL NOT EXCEED 5% OF THE SITE AREA. TOTAL ARRAY GRADING IS ESTIMATED TO BE 0.2% OF THE SITE AREA.
  - FOR ADDITIONAL DETAILS ON VEGETATIVE SCREENING, REFER TO THE LANDSCAPING PLAN.
  - ALL FENCING AND GATES WITHIN TRANSMISSION EASEMENT SHALL BE GROUNDED.
  - MV ROUTING SHOWN FOR REFERENCE ONLY.

**KEYMAP:**

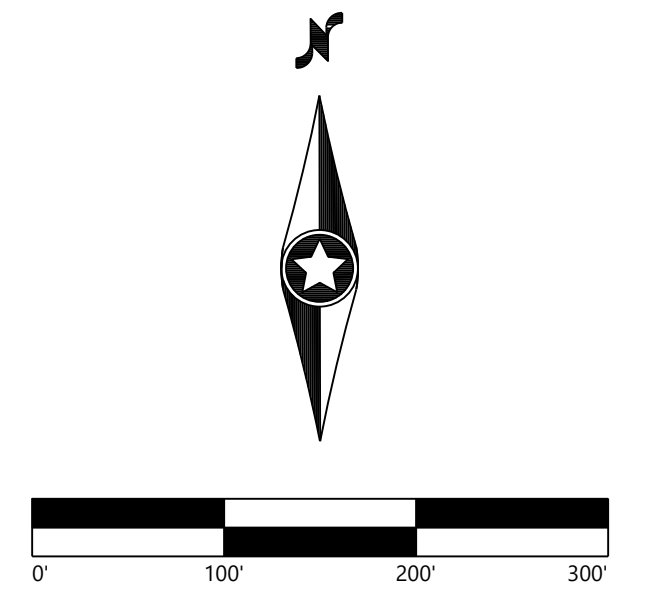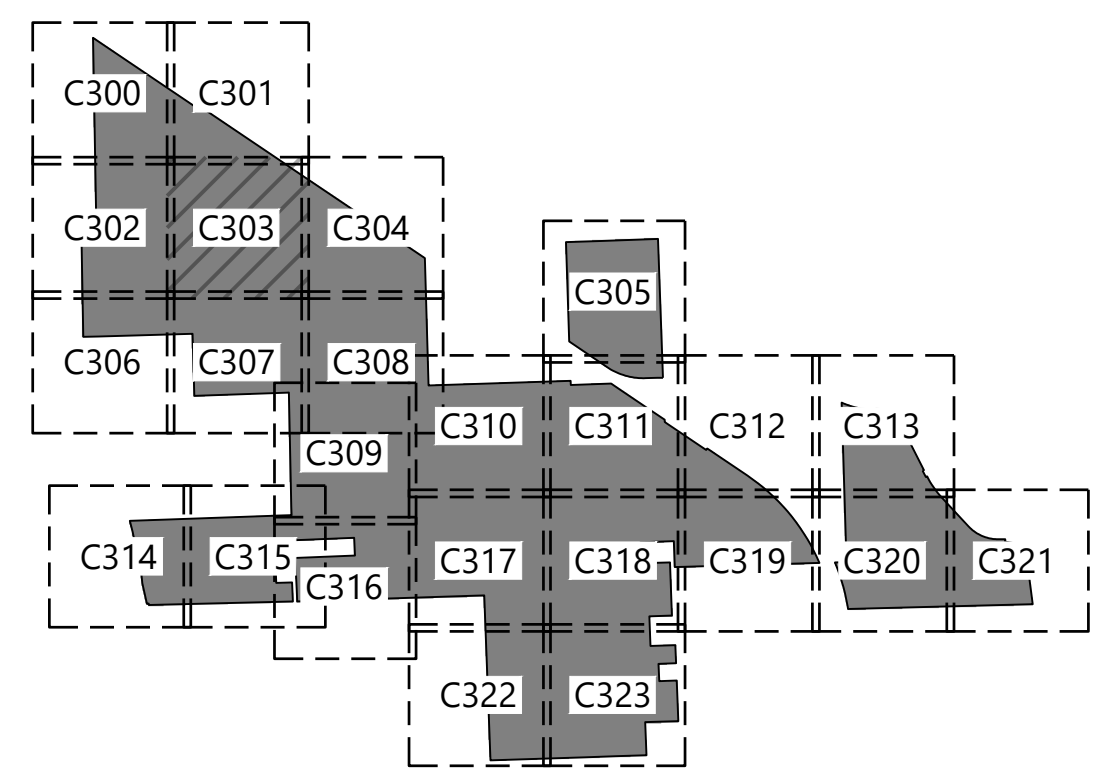

**Kansas Sky  
Energy Center**  
Douglas County, Kansas

**Grading and Drainage  
Plans**

FOR CONDITIONAL USE PERMIT

DATE: 11/13/2023 REV:  
SHEET: C303 D


PREPARED FOR:

**FREE STATE SOLAR PROJECT, LLC.**

422 Admiral Blvd,  
Kansas City, MO 64106

REVISIONS:

#	DATE	COMMENT	BY	CHK	APR
A	08/14/23	Permitting Site Plans	SJM	EFE	RIG
B	11/02/23	Permitting Site Plans	SJM	EFE	RIG
C	11/10/23	Permitting Site Plans	CRS	EFE	RIG
D	11/13/23	Permitting Site Plans	CRS	EFE	RIG

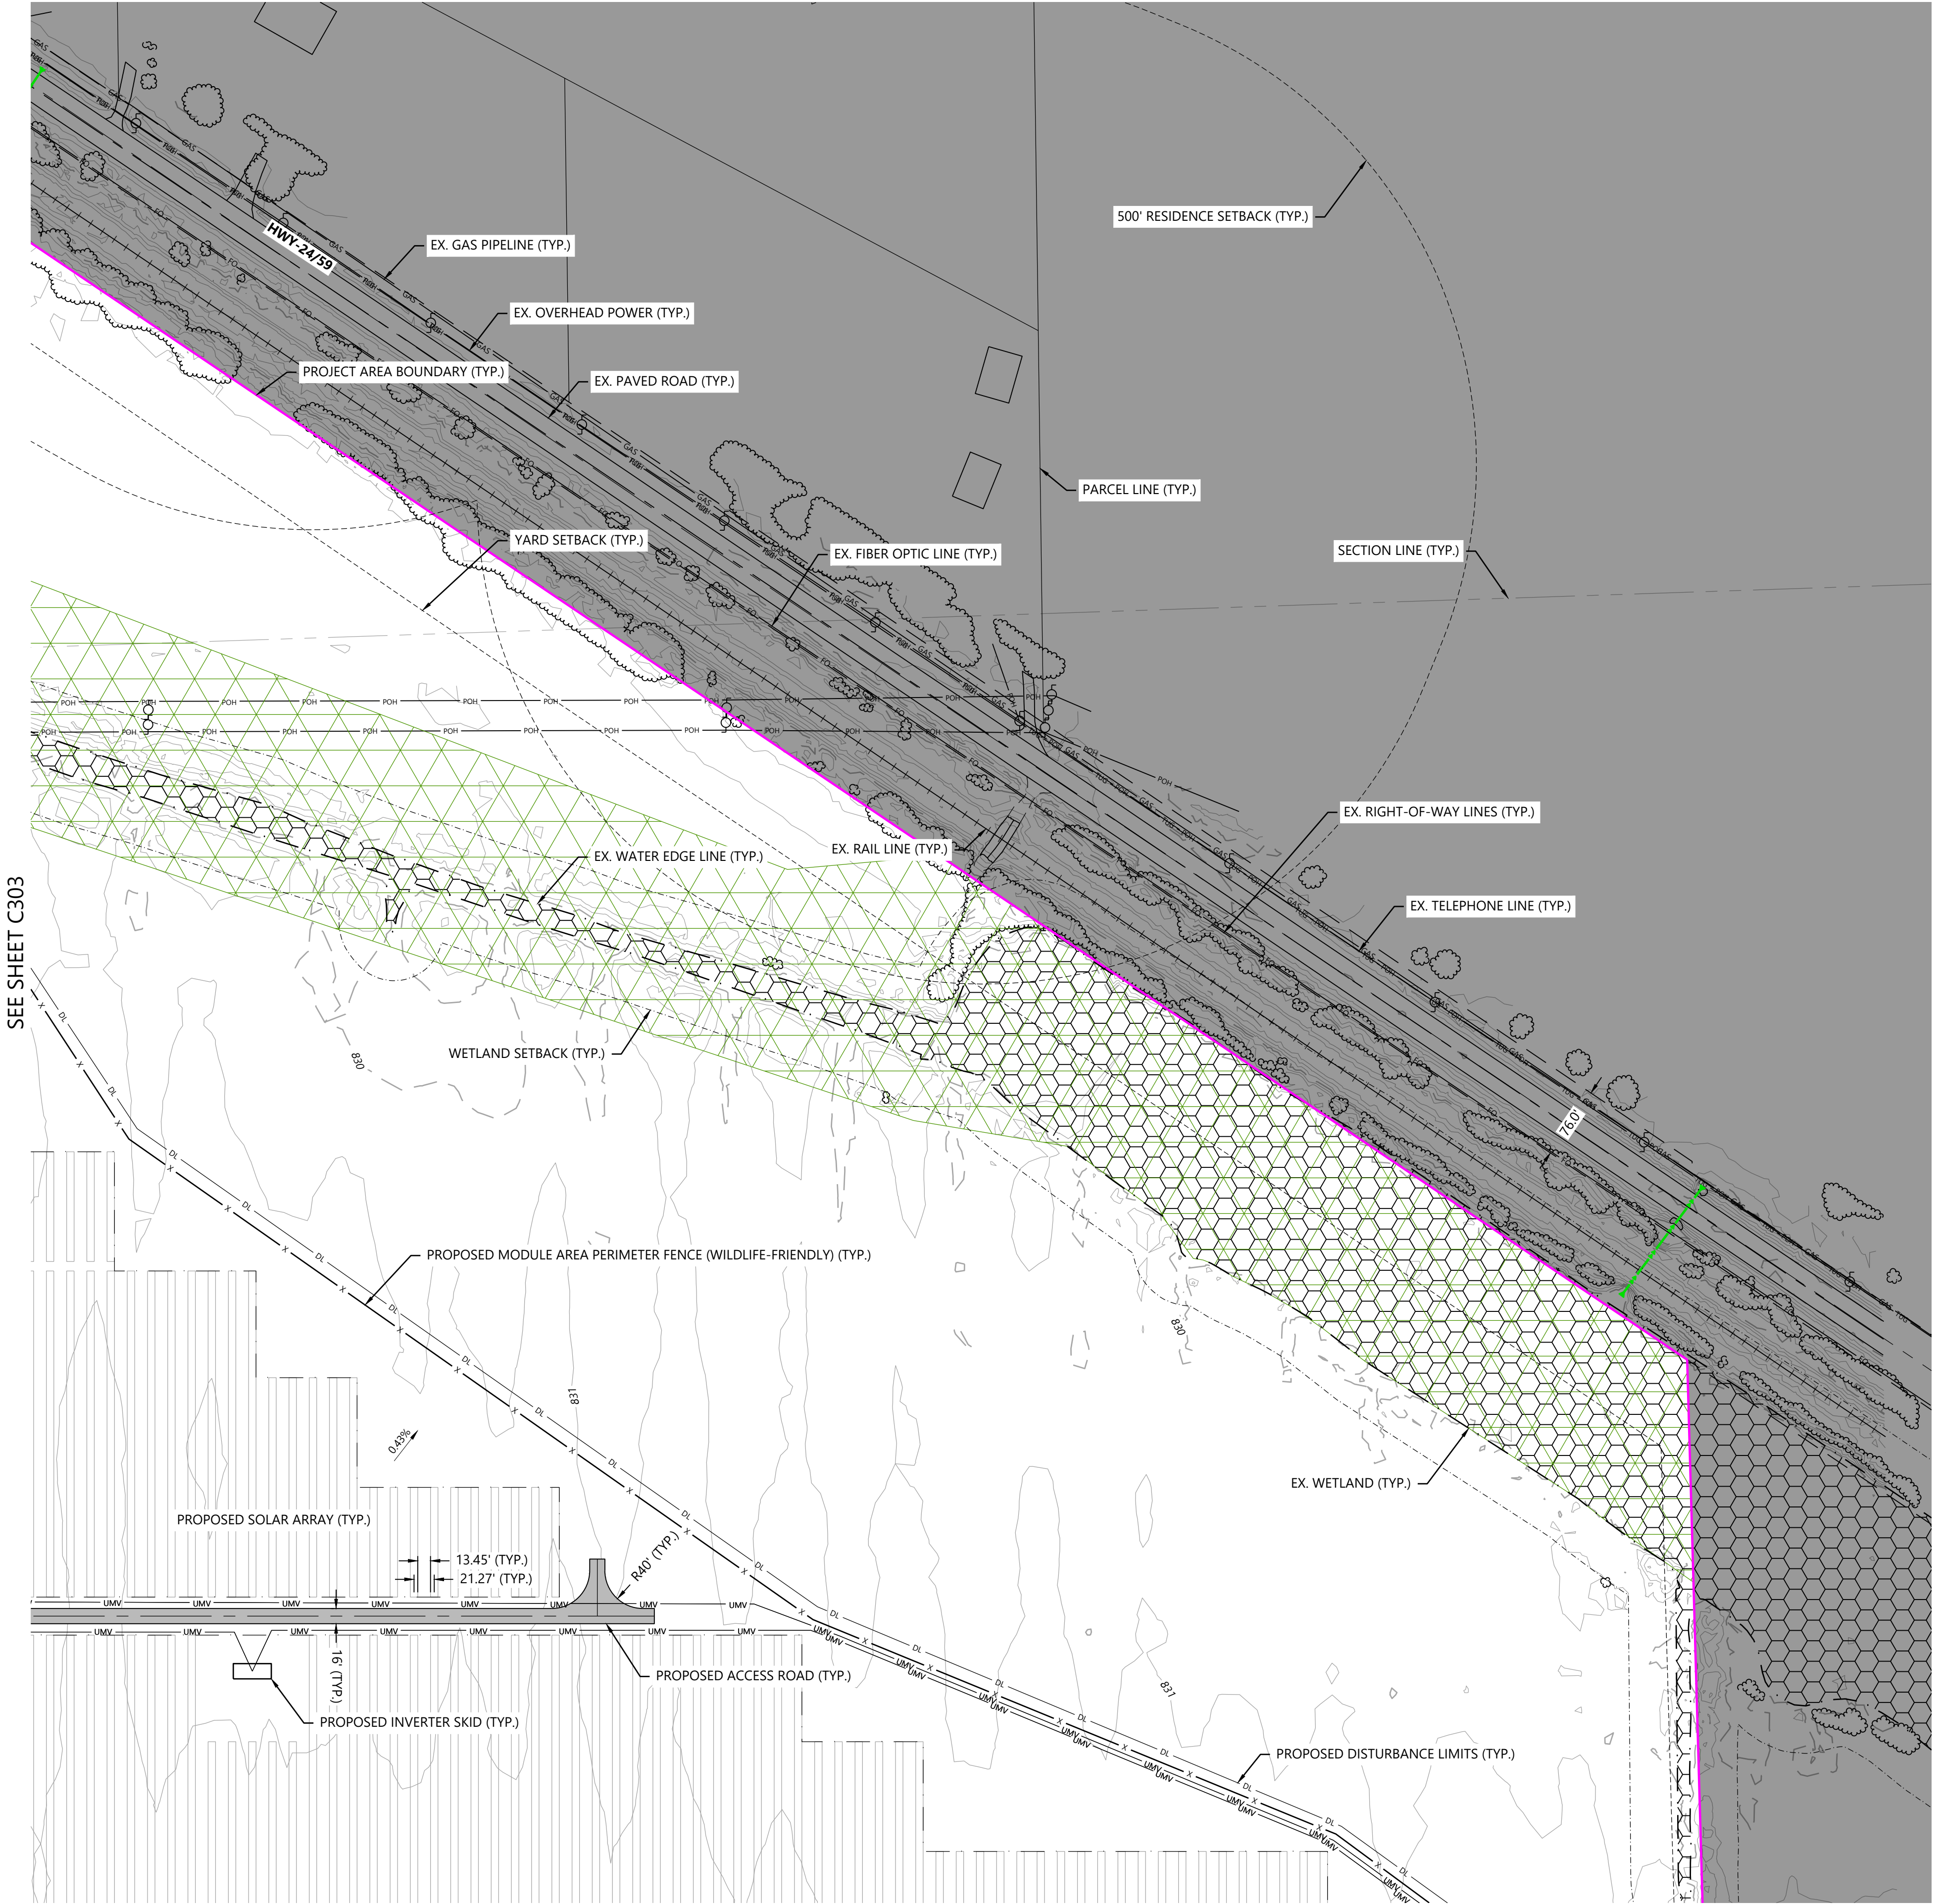

**LEGEND:**



- PROJECT AREA BOUNDARY
- SECTION LINES
- RIGHT-OF-WAY LINES
- EASEMENT LINES
- SETBACK LINES
- EX. INDEX CONTOUR
- EX. INTERVAL CONTOUR
- EX. TREELINE
- EX. PAVED ROAD
- EX. GRAVEL ROAD
- EX. RAIL LINE
- EX. FENCE
- EX. CULVERT
- EX. OVERHEAD POWER
- EX. FIBER OPTIC LINE
- EX. GAS PIPELINE
- EX. TELEPHONE LINE
- EX. WATER LINE
- EX. STORMWATER FEATURE
- EX. WETLAND
- WETLAND SETBACK LINE
- FEMA FLOOD ZONE A
- LEVEE CRITICAL ZONE
- PROPOSED PROJECT FACILITIES
- PROPOSED TEMPORARY LAYDOWN YARD
- PROPOSED TRACKING SOLAR ARRAY
- PROPOSED ACCESS ROAD
- PROPOSED MODULE AREA PERIMETER FENCE (WILDLIFE-FRIENDLY)
- PROPOSED SUBSTATION SECURITY FENCE
- PROPOSED UNDERGROUND COLLECTION
- PROPOSED CONSTRUCTION FENCE
- PROPOSED LANDSCAPE BUFFER
- PROPOSED BASIN
- PROPOSED WILDLIFE CORRIDOR
- PROPOSED ELECTRICAL EQUIPMENT
- PROPOSED DRAINAGE CROSSING
- PROPOSED INDEX CONTOUR
- PROPOSED INTERVAL CONTOUR
- PROPOSED MODULE AREA BOUNDARIES
- PROPOSED DISTURBANCE LIMITS
- PROPOSED GRADING LIMITS
- 1.0' TO 2.0' OF CUT
- 0.0' TO 1.0' OF CUT
- 0.0' TO 1.0' OF FILL
- 1.0' TO 2.0' OF FILL

PRELIMINARY ARRAY GRADING CRITERIA	
RACK	SINGLE AXIS TRACKER
GRADING REVEAL WINDOW	2'
MAXIMUM E-W SLOPE	10.0%
MAXIMUM N-S SLOPE	6.1%

PRELIMINARY ARRAY GRADING QUANTITIES	
SITE AREA (ACRES)	604
TOTAL GRADING AREA (ACRES)	1.1
TOTAL GRADING AREA PERCENT	0.2%
TOTAL CUT (CY)	550
TOTAL FILL (CY)	550

- NOTES:
- THE QUANTITIES SHOWN WERE DETERMINED USING THE ANTICIPATED GRADES AND ARE FOR ESTIMATING PURPOSES ONLY.
  - GRADING VALUES ONLY ACCOUNT FOR THE SITE'S ARRAY GRADING BASED ON ASSUMED PILE LOCATIONS.
  - GRADING DOES NOT INCLUDE ACCESS ROADS, SUBSTATION, OR SWITCHYARD GRADING.
  - MINOR SURFACE SMOOTHING MAY BE REQUIRED FOR WORKER SAFETY AND/OR RACKING INSTALLATION.
  - PER DOUGLAS COUNTY SOLAR REGULATIONS, GRADING OF PRIME FARMLAND AND FARMLAND OF STATEWIDE IMPORTANCE SHALL NOT EXCEED 5% OF THE SITE AREA. TOTAL ARRAY GRADING IS ESTIMATED TO BE 0.2% OF THE SITE AREA.
  - FOR ADDITIONAL DETAILS ON VEGETATIVE SCREENING, REFER TO THE LANDSCAPING PLAN.
  - ALL FENCING AND GATES WITHIN TRANSMISSION EASEMENT SHALL BE GROUNDED.
  - MV ROUTING SHOWN FOR REFERENCE ONLY.

**KEYMAP:**

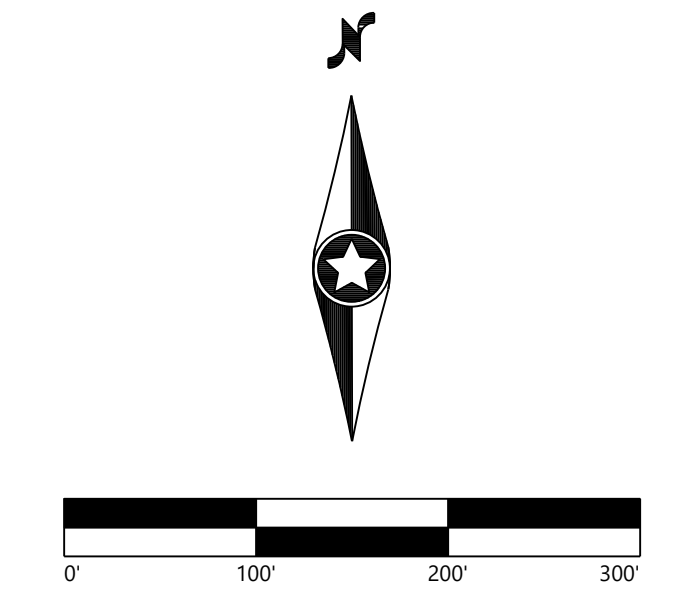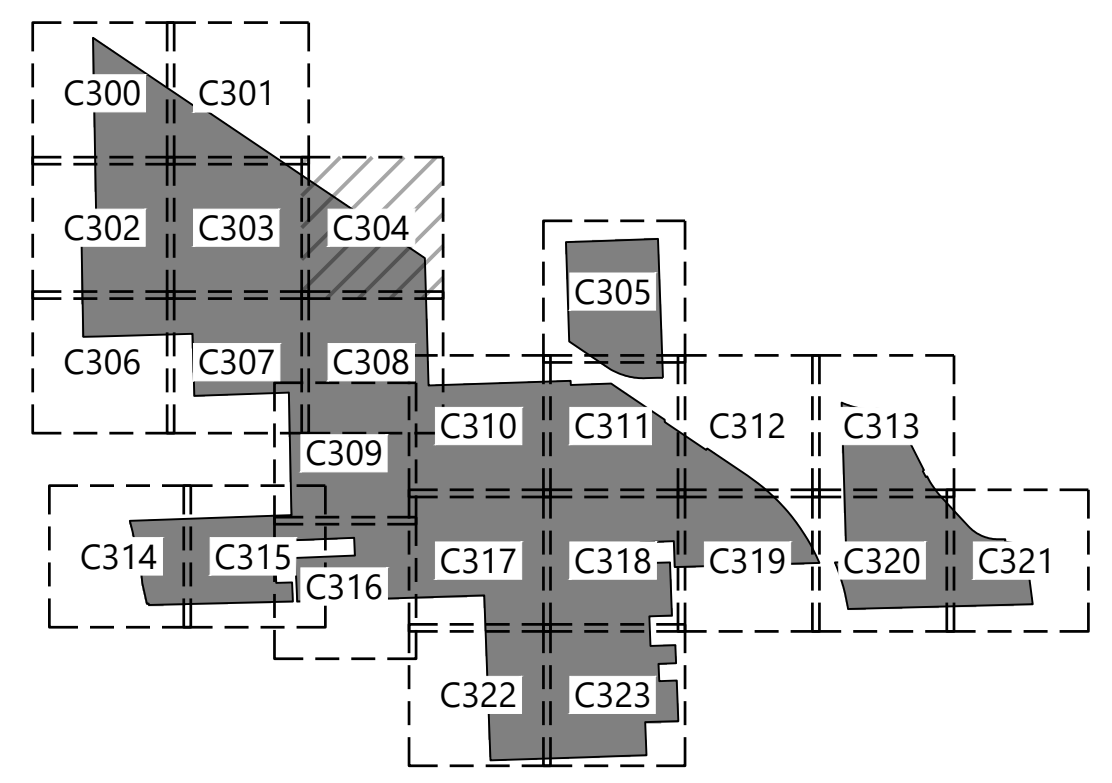

**Kansas Sky Energy Center**  
Douglas County, Kansas

**Grading and Drainage Plans**

FOR CONDITIONAL USE PERMIT

DATE: 11/13/2023 REV: D  
SHEET: C304

SEE SHEET C303

SEE SHEET C308

I:\Projects\2023\11\13\2023\_237\_PAK\_Geometric\Drawings\

PREPARED FOR:

**FREE STATE SOLAR PROJECT, LLC.**

422 Admiral Blvd,  
Kansas City, MO 64106

REVISIONS:

#	DATE	COMMENT	BY	CHK	APR
A	08/14/23	Permitting Site Plans	SJM	EFE	RIG
B	11/02/23	Permitting Site Plans	SJM	EFE	RIG
C	11/10/23	Permitting Site Plans	CRS	EFE	RIG
D	11/13/23	Permitting Site Plans	CRS	EFE	RIG

**LEGEND:**



- PROJECT AREA BOUNDARY
- SECTION LINES
- RIGHT-OF-WAY LINES
- EASEMENT LINES
- SETBACK LINES
- EX. INDEX CONTOUR
- EX. INTERVAL CONTOUR
- EX. TREELINE
- EX. PAVED ROAD
- EX. GRAVEL ROAD
- EX. RAIL LINE
- EX. FENCE
- EX. CULVERT
- EX. OVERHEAD POWER
- EX. FIBER OPTIC LINE
- EX. GAS PIPELINE
- EX. TELEPHONE LINE
- EX. WATER LINE
- EX. STORMWATER FEATURE
- EX. WETLAND
- WETLAND SETBACK LINE
- FEMA FLOOD ZONE A
- LEVEE CRITICAL ZONE
- PROPOSED PROJECT FACILITIES
- PROPOSED TEMPORARY LAYDOWN YARD
- PROPOSED TRACKING SOLAR ARRAY
- PROPOSED ACCESS ROAD
- PROPOSED MODULE AREA PERIMETER FENCE (WILDLIFE-FRIENDLY)
- PROPOSED SUBSTATION SECURITY FENCE
- PROPOSED UNDERGROUND COLLECTION
- PROPOSED CONSTRUCTION FENCE
- PROPOSED LANDSCAPE BUFFER
- PROPOSED BASIN
- PROPOSED WILDLIFE CORRIDOR
- PROPOSED ELECTRICAL EQUIPMENT
- PROPOSED DRAINAGE CROSSING
- PROPOSED INDEX CONTOUR
- PROPOSED INTERVAL CONTOUR
- PROPOSED MODULE AREA BOUNDARIES
- PROPOSED DISTURBANCE LIMITS
- PROPOSED GRADING LIMITS
- 1.0' TO 2.0' OF CUT
- 0.0' TO 1.0' OF CUT
- 0.0' TO 1.0' OF FILL
- 1.0' TO 2.0' OF FILL

PRELIMINARY ARRAY GRADING CRITERIA	
RACK	SINGLE AXIS TRACKER
GRADING REVEAL WINDOW	2'
MAXIMUM E-W SLOPE	10.0%
MAXIMUM N-S SLOPE	6.1%

PRELIMINARY ARRAY GRADING QUANTITIES	
SITE AREA (ACRES)	604
TOTAL GRADING AREA (ACRES)	1.1
TOTAL GRADING AREA PERCENT	0.2%
TOTAL CUT (CY)	550
TOTAL FILL (CY)	550

- NOTES:
- THE QUANTITIES SHOWN WERE DETERMINED USING THE ANTICIPATED GRADES AND ARE FOR ESTIMATING PURPOSES ONLY.
  - GRADING VALUES ONLY ACCOUNT FOR THE SITE'S ARRAY GRADING BASED ON ASSUMED PILE LOCATIONS.
  - GRADING DOES NOT INCLUDE ACCESS ROADS, SUBSTATION, OR SWITCHYARD GRADING.
  - MINOR SURFACE SMOOTHING MAY BE REQUIRED FOR WORKER SAFETY AND/OR RACKING INSTALLATION.
  - PER DOUGLAS COUNTY SOLAR REGULATIONS, GRADING OF PRIME FARMLAND AND FARMLAND OF STATEWIDE IMPORTANCE SHALL NOT EXCEED 5% OF THE SITE AREA. TOTAL ARRAY GRADING IS ESTIMATED TO BE 0.2% OF THE SITE AREA.
  - FOR ADDITIONAL DETAILS ON VEGETATIVE SCREENING, REFER TO THE LANDSCAPING PLAN.
  - ALL FENCING AND GATES WITHIN TRANSMISSION EASEMENT SHALL BE GROUNDED.
  - MV ROUTING SHOWN FOR REFERENCE ONLY.

**KEYMAP:**

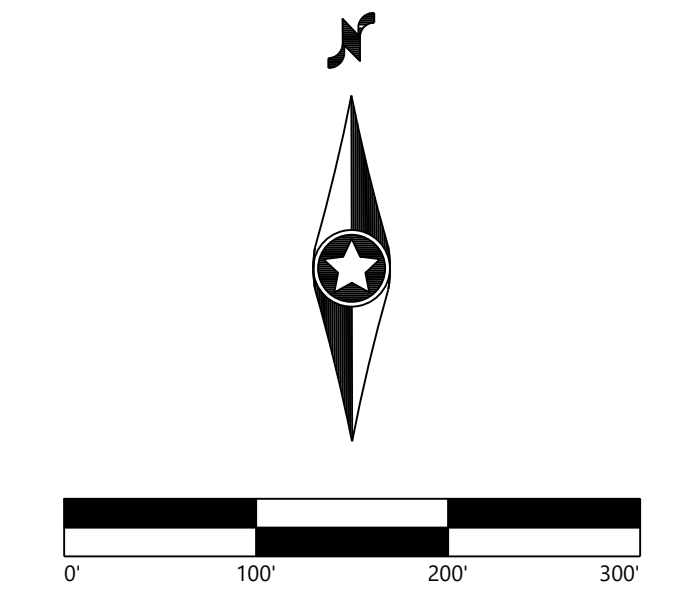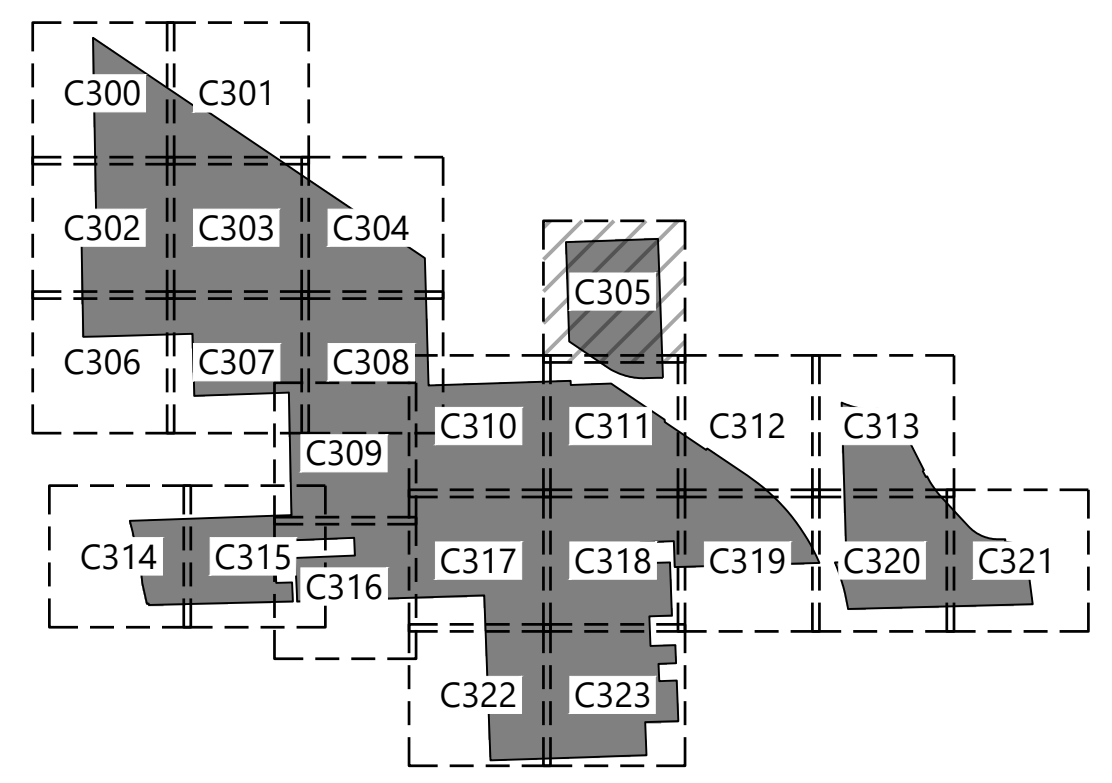


**Kansas Sky Energy Center**  
Douglas County, Kansas

**Grading and Drainage Plans**

FOR CONDITIONAL USE PERMIT

DATE: 11/13/2023 REV: D  
SHEET: C305

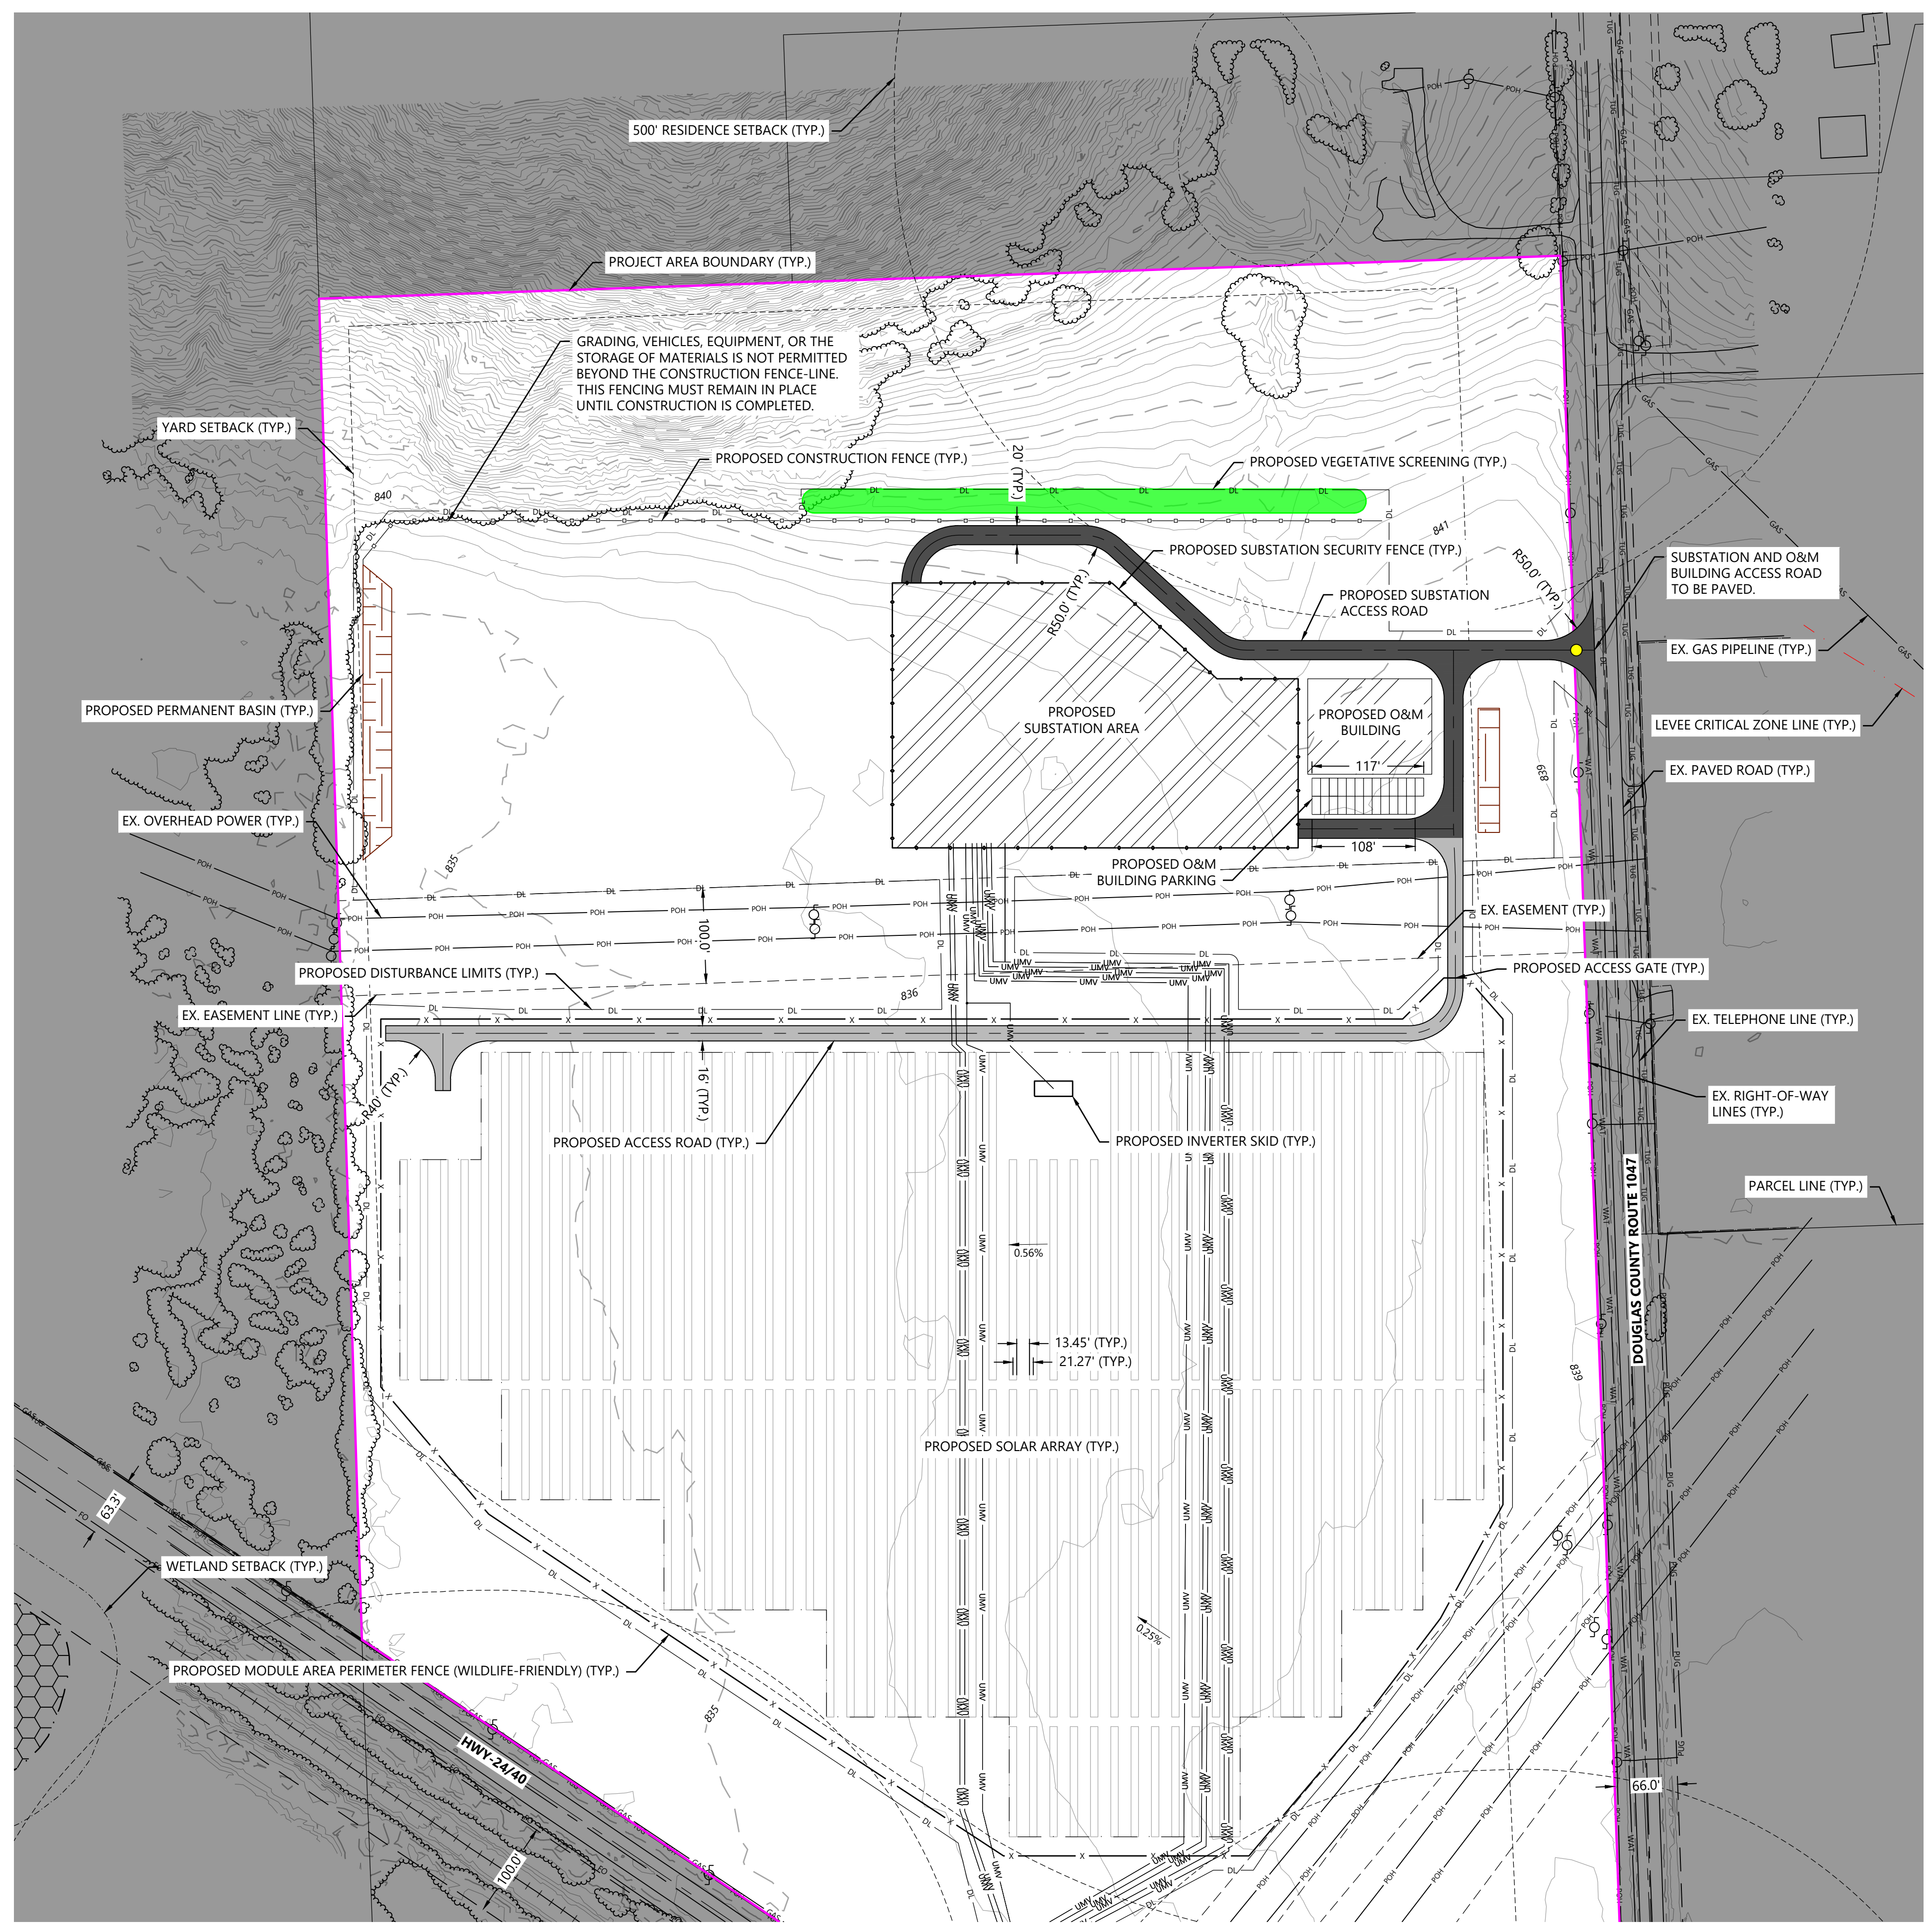

W:\projects\2023\11\13\2023\_237\_PAK\_General\Submittal\0421\_4.00\_GAD\_Civil\0421\_4.00.dwg, 11/13/2023, 2:57 PM, Gennaro, Submittal

SEE SHEET C311


PREPARED FOR:

**FREE STATE SOLAR PROJECT, LLC.**

422 Admiral Blvd,  
Kansas City, MO 64106

REVISIONS:

#	DATE	COMMENT	BY	CHK	APR
A	08/14/23	Permitting Site Plans	SJM	EFE	RIG
B	11/02/23	Permitting Site Plans	SJM	EFE	RIG
C	11/10/23	Permitting Site Plans	CRS	EFE	RIG
D	11/13/23	Permitting Site Plans	CRS	EFE	RIG

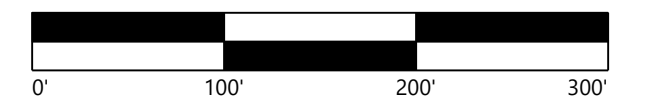

**Kansas Sky Energy Center**


Douglas County, Kansas

**Grading and Drainage Plans**

FOR CONDITIONAL USE PERMIT

DATE: 11/13/2023 REV: D  
SHEET: C306

SEE SHEET C302

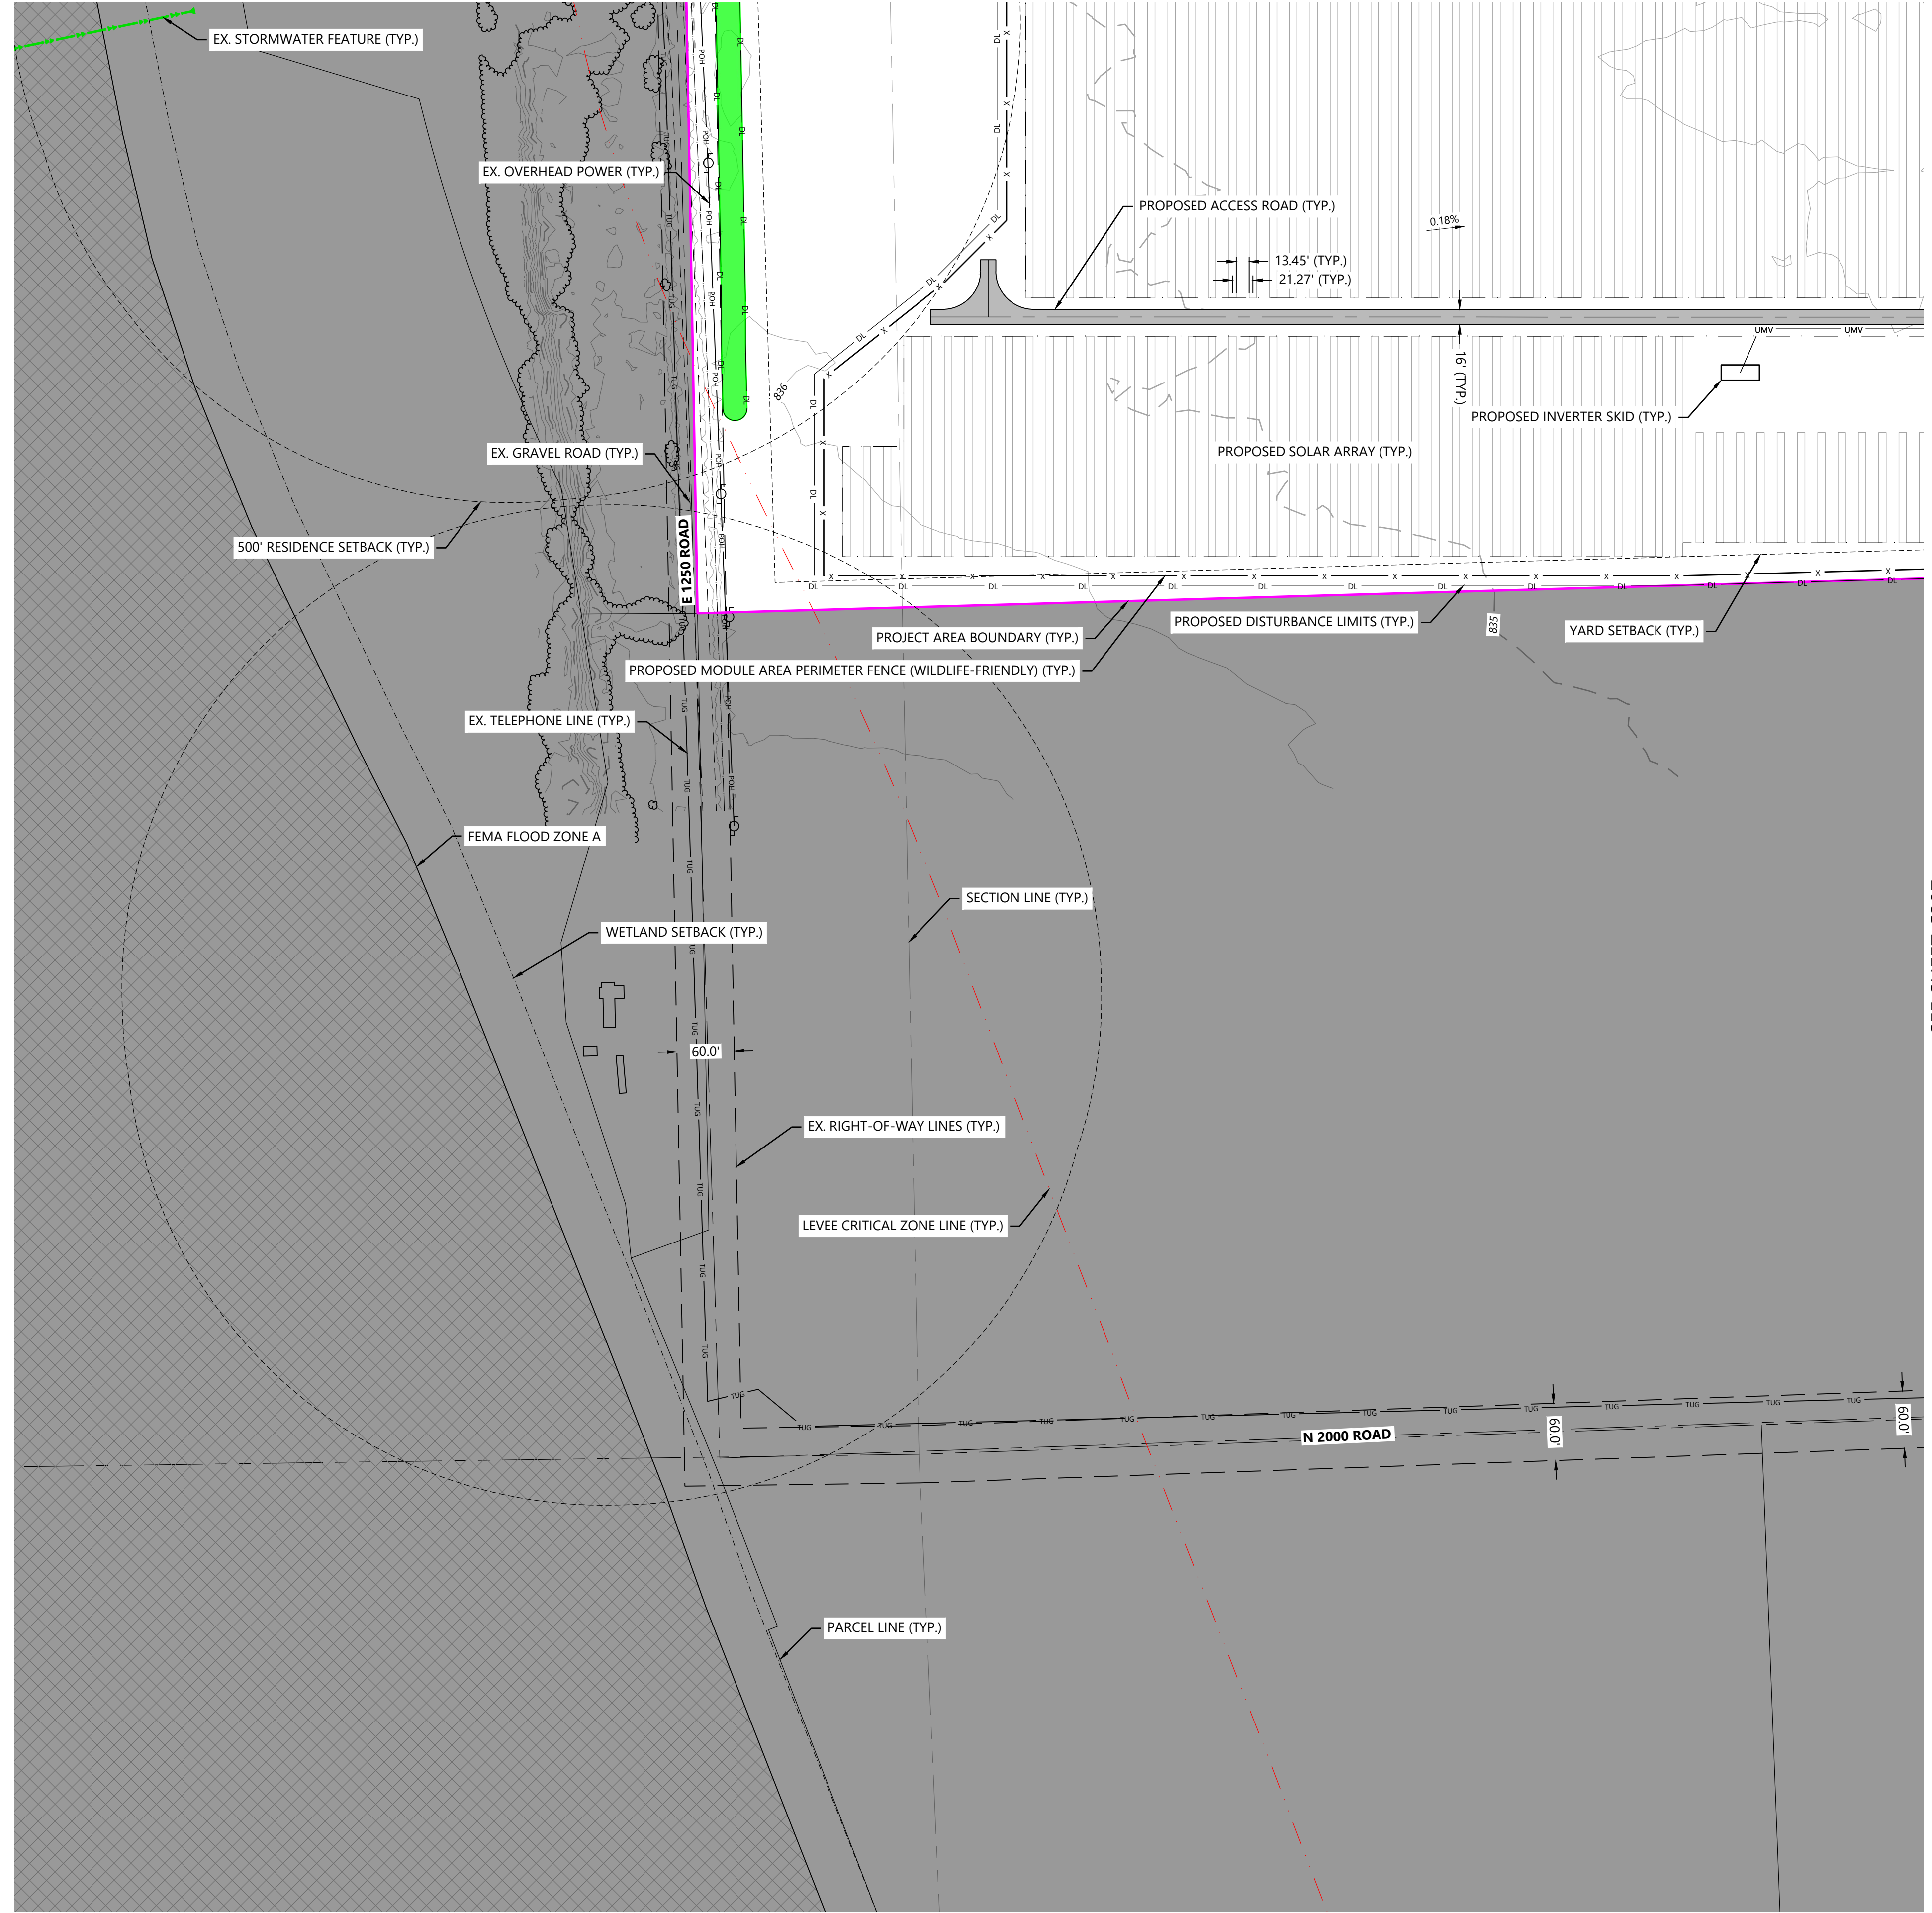

**LEGEND:**

- PROJECT AREA BOUNDARY
- SECTION LINES
- RIGHT-OF-WAY LINES
- EASEMENT LINES
- SETBACK LINES
- EX. INDEX CONTOUR
- EX. INTERVAL CONTOUR
- EX. TREELINE
- EX. PAVED ROAD
- EX. GRAVEL ROAD
- EX. RAIL LINE
- EX. FENCE
- EX. CULVERT
- EX. OVERHEAD POWER
- EX. FIBER OPTIC LINE
- EX. GAS PIPELINE
- EX. TELEPHONE LINE
- EX. WATER LINE
- EX. STORMWATER FEATURE
- EX. WETLAND
- WETLAND SETBACK LINE
- FEMA FLOOD ZONE A
- LEVEE CRITICAL ZONE
- PROPOSED PROJECT FACILITIES
- PROPOSED TEMPORARY LAYDOWN YARD
- PROPOSED TRACKING SOLAR ARRAY
- PROPOSED ACCESS ROAD
- PROPOSED MODULE AREA PERIMETER FENCE (WILDLIFE-FRIENDLY)
- PROPOSED SUBSTATION SECURITY FENCE
- PROPOSED UNDERGROUND COLLECTION
- PROPOSED CONSTRUCTION FENCE
- PROPOSED LANDSCAPE BUFFER
- PROPOSED BASIN
- PROPOSED WILDLIFE CORRIDOR
- PROPOSED ELECTRICAL EQUIPMENT
- PROPOSED DRAINAGE CROSSING
- PROPOSED INDEX CONTOUR
- PROPOSED INTERVAL CONTOUR
- PROPOSED MODULE AREA BOUNDARIES
- PROPOSED DISTURBANCE LIMITS
- PROPOSED GRADING LIMITS
- 1.0' TO 2.0' OF CUT
- 0.0' TO 1.0' OF CUT
- 0.0' TO 1.0' OF FILL
- 1.0' TO 2.0' OF FILL

**PRELIMINARY ARRAY GRADING CRITERIA**


RACK	SINGLE AXIS TRACKER
GRADING REVEAL WINDOW	2'
MAXIMUM E-W SLOPE	10.0%
MAXIMUM N-S SLOPE	6.1%

**PRELIMINARY ARRAY GRADING QUANTITIES**

SITE AREA (ACRES)	604
TOTAL GRADING AREA (ACRES)	1.1
TOTAL GRADING AREA PERCENT	0.2%
TOTAL CUT (CY)	550
TOTAL FILL (CY)	550

- NOTES:
- THE QUANTITIES SHOWN WERE DETERMINED USING THE ANTICIPATED GRADES AND ARE FOR ESTIMATING PURPOSES ONLY.
  - GRADING VALUES ONLY ACCOUNT FOR THE SITE'S ARRAY GRADING BASED ON ASSUMED PILE LOCATIONS.
  - GRADING DOES NOT INCLUDE ACCESS ROADS, SUBSTATION, OR SWITCHYARD GRADING.
  - MINOR SURFACE SMOOTHING MAY BE REQUIRED FOR WORKER SAFETY AND/OR RACKING INSTALLATION.
  - PER DOUGLAS COUNTY SOLAR REGULATIONS, GRADING OF PRIME FARMLAND AND FARMLAND OF STATEWIDE IMPORTANCE SHALL NOT EXCEED 5% OF THE SITE AREA. TOTAL ARRAY GRADING IS ESTIMATED TO BE 0.2% OF THE SITE AREA.
  - FOR ADDITIONAL DETAILS ON VEGETATIVE SCREENING, REFER TO THE LANDSCAPING PLAN.
  - ALL FENCING AND GATES WITHIN TRANSMISSION EASEMENT SHALL BE GROUNDED.
  - MV ROUTING SHOWN FOR REFERENCE ONLY.

**KEYMAP:**

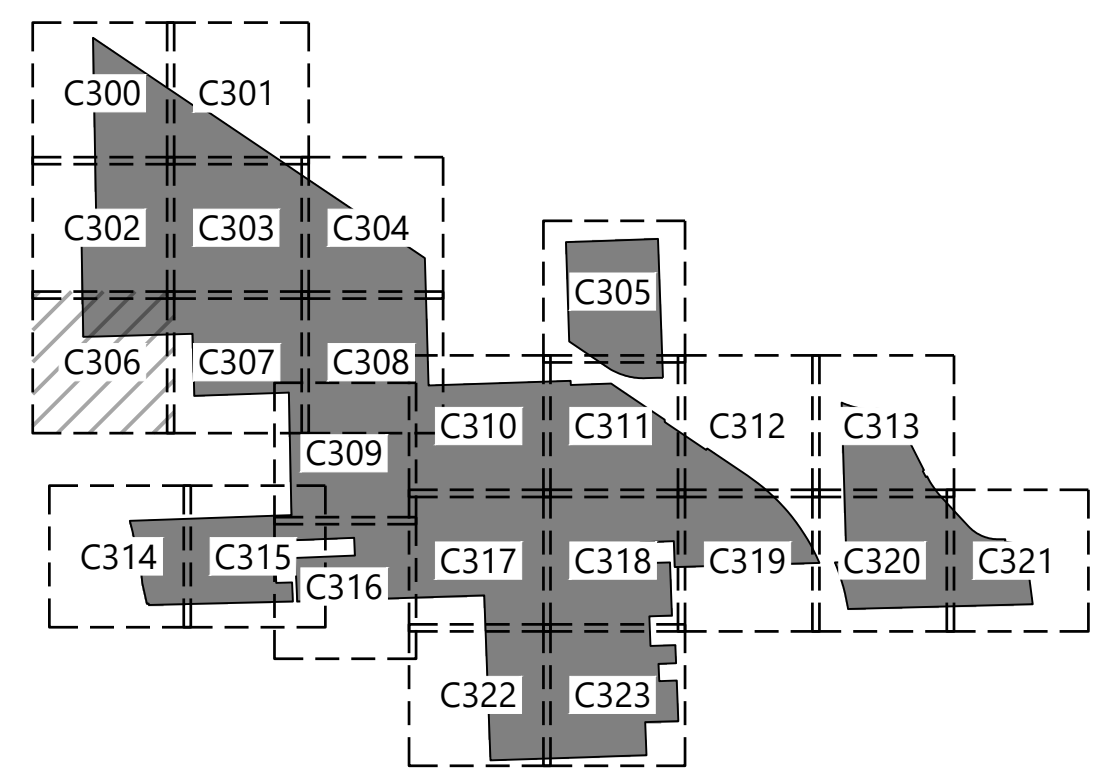

\\wms001\p1\local\global\projects\042114\00\_GAD\_Civil\042114.dwg, 11/13/2023, 2:57 PM, Gennaro Bostarrak



\\wms001\p1\local\global\projects\042114\00\_GAD\_Civil\042114.dwg, 11/13/2023, 2:57 PM, C:\Users\jstarr

SEE SHEET C303



SEE SHEET C306

SEE SHEET C308

LEGEND:


- PROJECT AREA BOUNDARY
- SECTION LINES
- RIGHT-OF-WAY LINES
- EASEMENT LINES
- SETBACK LINES
- EX. INDEX CONTOUR
- EX. INTERVAL CONTOUR
- EX. TREELINE
- EX. PAVED ROAD
- EX. GRAVEL ROAD
- EX. RAIL LINE
- EX. FENCE
- EX. CULVERT
- EX. OVERHEAD POWER
- EX. FIBER OPTIC LINE
- EX. GAS PIPELINE
- EX. TELEPHONE LINE
- EX. WATER LINE
- EX. STORMWATER FEATURE
- EX. WETLAND
- WETLAND SETBACK LINE
- FEMA FLOOD ZONE A
- LEVEE CRITICAL ZONE
- PROPOSED PROJECT FACILITIES
- PROPOSED TEMPORARY LAYDOWN YARD
- PROPOSED TRACKING SOLAR ARRAY
- PROPOSED ACCESS ROAD
- PROPOSED MODULE AREA PERIMETER FENCE (WILDLIFE-FRIENDLY)
- PROPOSED SUBSTATION SECURITY FENCE
- PROPOSED UNDERGROUND COLLECTION
- PROPOSED CONSTRUCTION FENCE
- PROPOSED LANDSCAPE BUFFER
- PROPOSED BASIN
- PROPOSED WILDLIFE CORRIDOR
- PROPOSED ELECTRICAL EQUIPMENT
- PROPOSED DRAINAGE CROSSING
- PROPOSED INDEX CONTOUR
- PROPOSED INTERVAL CONTOUR
- PROPOSED MODULE AREA BOUNDARIES
- PROPOSED DISTURBANCE LIMITS
- PROPOSED GRADING LIMITS
- 1.0' TO 2.0' OF CUT
- 0.0' TO 1.0' OF CUT
- 0.0' TO 1.0' OF FILL
- 1.0' TO 2.0' OF FILL

PRELIMINARY ARRAY GRADING CRITERIA	
RACK	SINGLE AXIS TRACKER
GRADING REVEAL WINDOW	2'
MAXIMUM E-W SLOPE	10.0%
MAXIMUM N-S SLOPE	6.1%

PRELIMINARY ARRAY GRADING QUANTITIES	
SITE AREA (ACRES)	604
TOTAL GRADING AREA (ACRES)	1.1
TOTAL GRADING AREA PERCENT	0.2%
TOTAL CUT (CY)	550
TOTAL FILL (CY)	550

- NOTES:
- THE QUANTITIES SHOWN WERE DETERMINED USING THE ANTICIPATED GRADES AND ARE FOR ESTIMATING PURPOSES ONLY.
  - GRADING VALUES ONLY ACCOUNT FOR THE SITE'S ARRAY GRADING BASED ON ASSUMED PILE LOCATIONS.
  - GRADING DOES NOT INCLUDE ACCESS ROADS, SUBSTATION, OR SWITCHYARD GRADING.
  - MINOR SURFACE SMOOTHING MAY BE REQUIRED FOR WORKER SAFETY AND/OR RACKING INSTALLATION.
  - PER DOUGLAS COUNTY SOLAR REGULATIONS, GRADING OF PRIME FARMLAND AND FARMLAND OF STATEWIDE IMPORTANCE SHALL NOT EXCEED 5% OF THE SITE AREA. TOTAL ARRAY GRADING IS ESTIMATED TO BE 0.2% OF THE SITE AREA.
  - FOR ADDITIONAL DETAILS ON VEGETATIVE SCREENING, REFER TO THE LANDSCAPING PLAN.
  - ALL FENCING AND GATES WITHIN TRANSMISSION EASEMENT SHALL BE GROUNDED.
  - MV ROUTING SHOWN FOR REFERENCE ONLY.

KEYMAP:

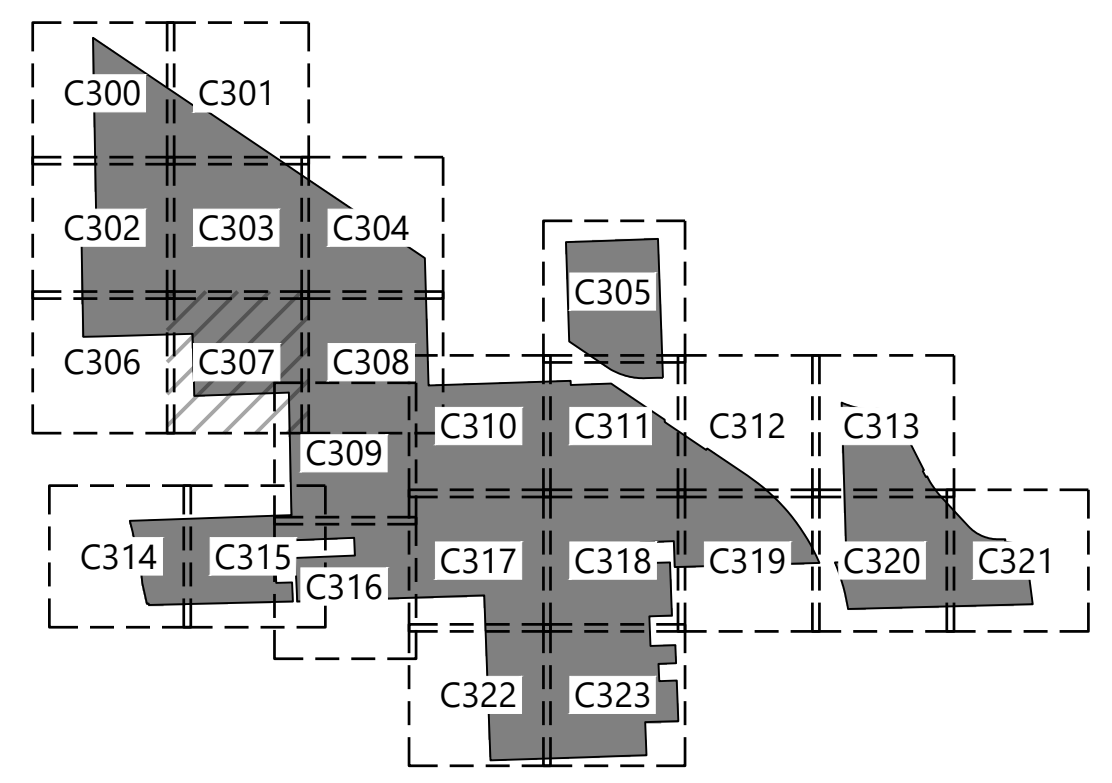


PREPARED FOR:

FREE STATE SOLAR PROJECT, LLC.

422 Admiral Blvd,  
Kansas City, MO 64106

REVISIONS:

#	DATE	COMMENT	BY	CHK	APR
A	08/14/23	Permitting Site Plans	SJM	EFE	RIG
B	11/02/23	Permitting Site Plans	SJM	EFE	RIG
C	11/10/23	Permitting Site Plans	CRS	EFE	RIG
D	11/13/23	Permitting Site Plans	CRS	EFE	RIG

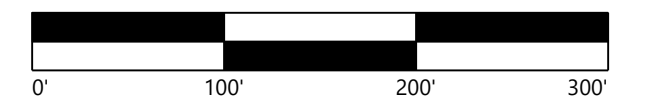

Kansas Sky Energy Center

Douglas County, Kansas

Grading and Drainage Plans

FOR CONDITIONAL USE PERMIT

DATE: 11/13/2023

SHEET: C307 D

REV:

PREPARED FOR:

**FREE STATE SOLAR PROJECT, LLC.**

422 Admiral Blvd,  
Kansas City, MO 64106

REVISIONS:

#	DATE	COMMENT	BY	CHK	APR
A	08/14/23	Permitting Site Plans	SJM	EFE	RIG
B	11/02/23	Permitting Site Plans	SJM	EFE	RIG
C	11/10/23	Permitting Site Plans	CRS	EFE	RIG
D	11/13/23	Permitting Site Plans	CRS	EFE	RIG

SEE SHEET C304



SEE SHEET C307

SEE SHEET C310

SEE SHEET C309

**LEGEND:**




- PROJECT AREA BOUNDARY
- SECTION LINES
- RIGHT-OF-WAY LINES
- EASEMENT LINES
- SETBACK LINES
- EX. INDEX CONTOUR
- EX. INTERVAL CONTOUR
- EX. TREELINE
- EX. PAVED ROAD
- EX. GRAVEL ROAD
- EX. RAIL LINE
- EX. FENCE
- EX. CULVERT
- EX. OVERHEAD POWER
- EX. FIBER OPTIC LINE
- EX. GAS PIPELINE
- EX. TELEPHONE LINE
- EX. WATER LINE
- EX. STORMWATER FEATURE
- EX. WETLAND
- WETLAND SETBACK LINE
- FEMA FLOOD ZONE A
- LEVEE CRITICAL ZONE
- PROPOSED PROJECT FACILITIES
- PROPOSED TEMPORARY LAYDOWN YARD
- PROPOSED TRACKING SOLAR ARRAY
- PROPOSED ACCESS ROAD
- PROPOSED MODULE AREA PERIMETER FENCE (WILDLIFE-FRIENDLY)
- PROPOSED SUBSTATION SECURITY FENCE
- PROPOSED UNDERGROUND COLLECTION
- PROPOSED CONSTRUCTION FENCE
- PROPOSED LANDSCAPE BUFFER
- PROPOSED BASIN
- PROPOSED WILDLIFE CORRIDOR
- PROPOSED ELECTRICAL EQUIPMENT
- PROPOSED DRAINAGE CROSSING
- PROPOSED INDEX CONTOUR
- PROPOSED INTERVAL CONTOUR
- PROPOSED MODULE AREA BOUNDARIES
- PROPOSED DISTURBANCE LIMITS
- PROPOSED GRADING LIMITS
- 1.0' TO 2.0' OF CUT
- 0.0' TO 1.0' OF CUT
- 0.0' TO 1.0' OF FILL
- 1.0' TO 2.0' OF FILL

PRELIMINARY ARRAY GRADING CRITERIA	
RACK	SINGLE AXIS TRACKER
GRADING REVEAL WINDOW	2'
MAXIMUM E-W SLOPE	10.0%
MAXIMUM N-S SLOPE	6.1%

PRELIMINARY ARRAY GRADING QUANTITIES	
SITE AREA (ACRES)	604
TOTAL GRADING AREA (ACRES)	1.1
TOTAL GRADING AREA PERCENT	0.2%
TOTAL CUT (CY)	550
TOTAL FILL (CY)	550

- NOTES:
- THE QUANTITIES SHOWN WERE DETERMINED USING THE ANTICIPATED GRADES AND ARE FOR ESTIMATING PURPOSES ONLY.
  - GRADING VALUES ONLY ACCOUNT FOR THE SITE'S ARRAY GRADING BASED ON ASSUMED PILE LOCATIONS.
  - GRADING DOES NOT INCLUDE ACCESS ROADS, SUBSTATION, OR SWITCHYARD GRADING.
  - MINOR SURFACE SMOOTHING MAY BE REQUIRED FOR WORKER SAFETY AND/OR RACKING INSTALLATION.
  - PER DOUGLAS COUNTY SOLAR REGULATIONS, GRADING OF PRIME FARMLAND AND FARMLAND OF STATEWIDE IMPORTANCE SHALL NOT EXCEED 5% OF THE SITE AREA. TOTAL ARRAY GRADING IS ESTIMATED TO BE 0.2% OF THE SITE AREA.
  - FOR ADDITIONAL DETAILS ON VEGETATIVE SCREENING, REFER TO THE LANDSCAPING PLAN.
  - ALL FENCING AND GATES WITHIN TRANSMISSION EASEMENT SHALL BE GROUNDED.
  - MV ROUTING SHOWN FOR REFERENCE ONLY.

**KEYMAP:**

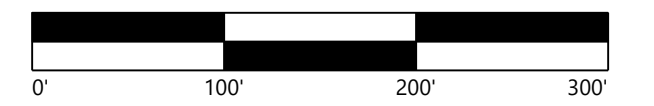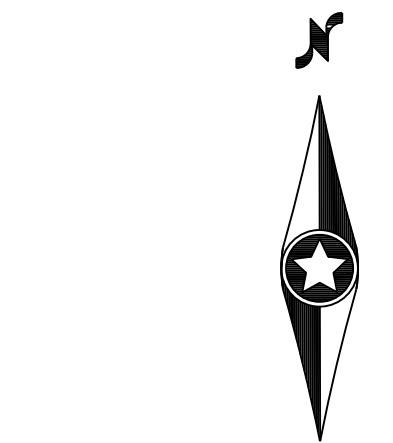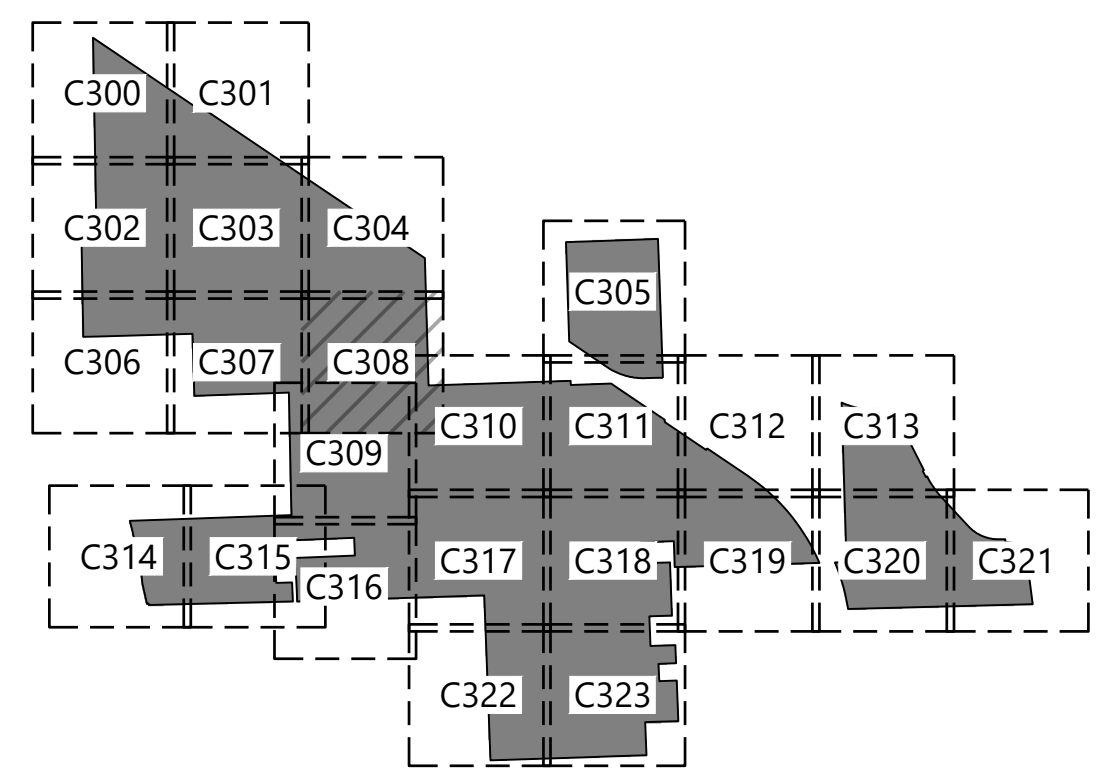

**Kansas Sky Energy Center**

Douglas County, Kansas

**Grading and Drainage Plans**

FOR CONDITIONAL USE PERMIT

DATE: 11/13/2023 REV: D  
SHEET: C308


PREPARED FOR:

**FREE STATE SOLAR PROJECT, LLC.**

422 Admiral Blvd,  
Kansas City, MO 64106

REVISIONS:

#	DATE	COMMENT	BY	CHK	APR
A	08/14/23	Permitting Site Plans	SJM	EFE	RIG
B	11/02/23	Permitting Site Plans	SJM	EFE	RIG
C	11/10/23	Permitting Site Plans	CRS	EFE	RIG
D	11/13/23	Permitting Site Plans	CRS	EFE	RIG

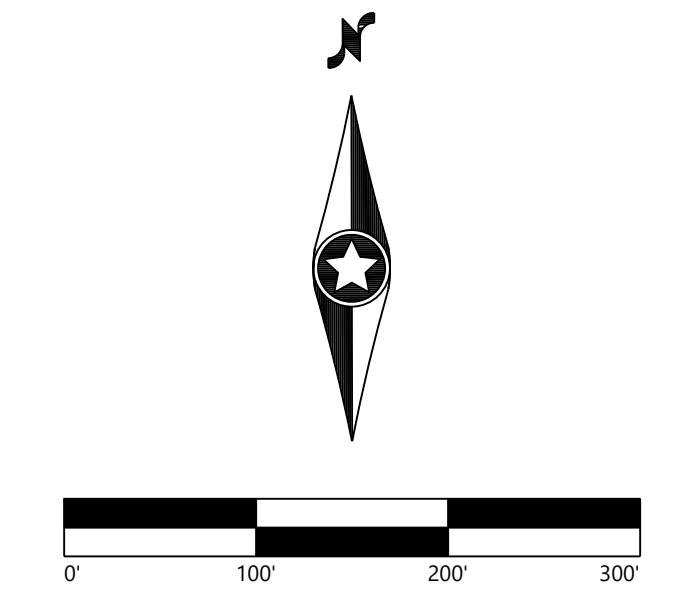

**Kansas Sky Energy Center**


Douglas County, Kansas

**Grading and Drainage Plans**

FOR CONDITIONAL USE PERMIT

DATE: 11/13/2023 REV:

SHEET: C309 D

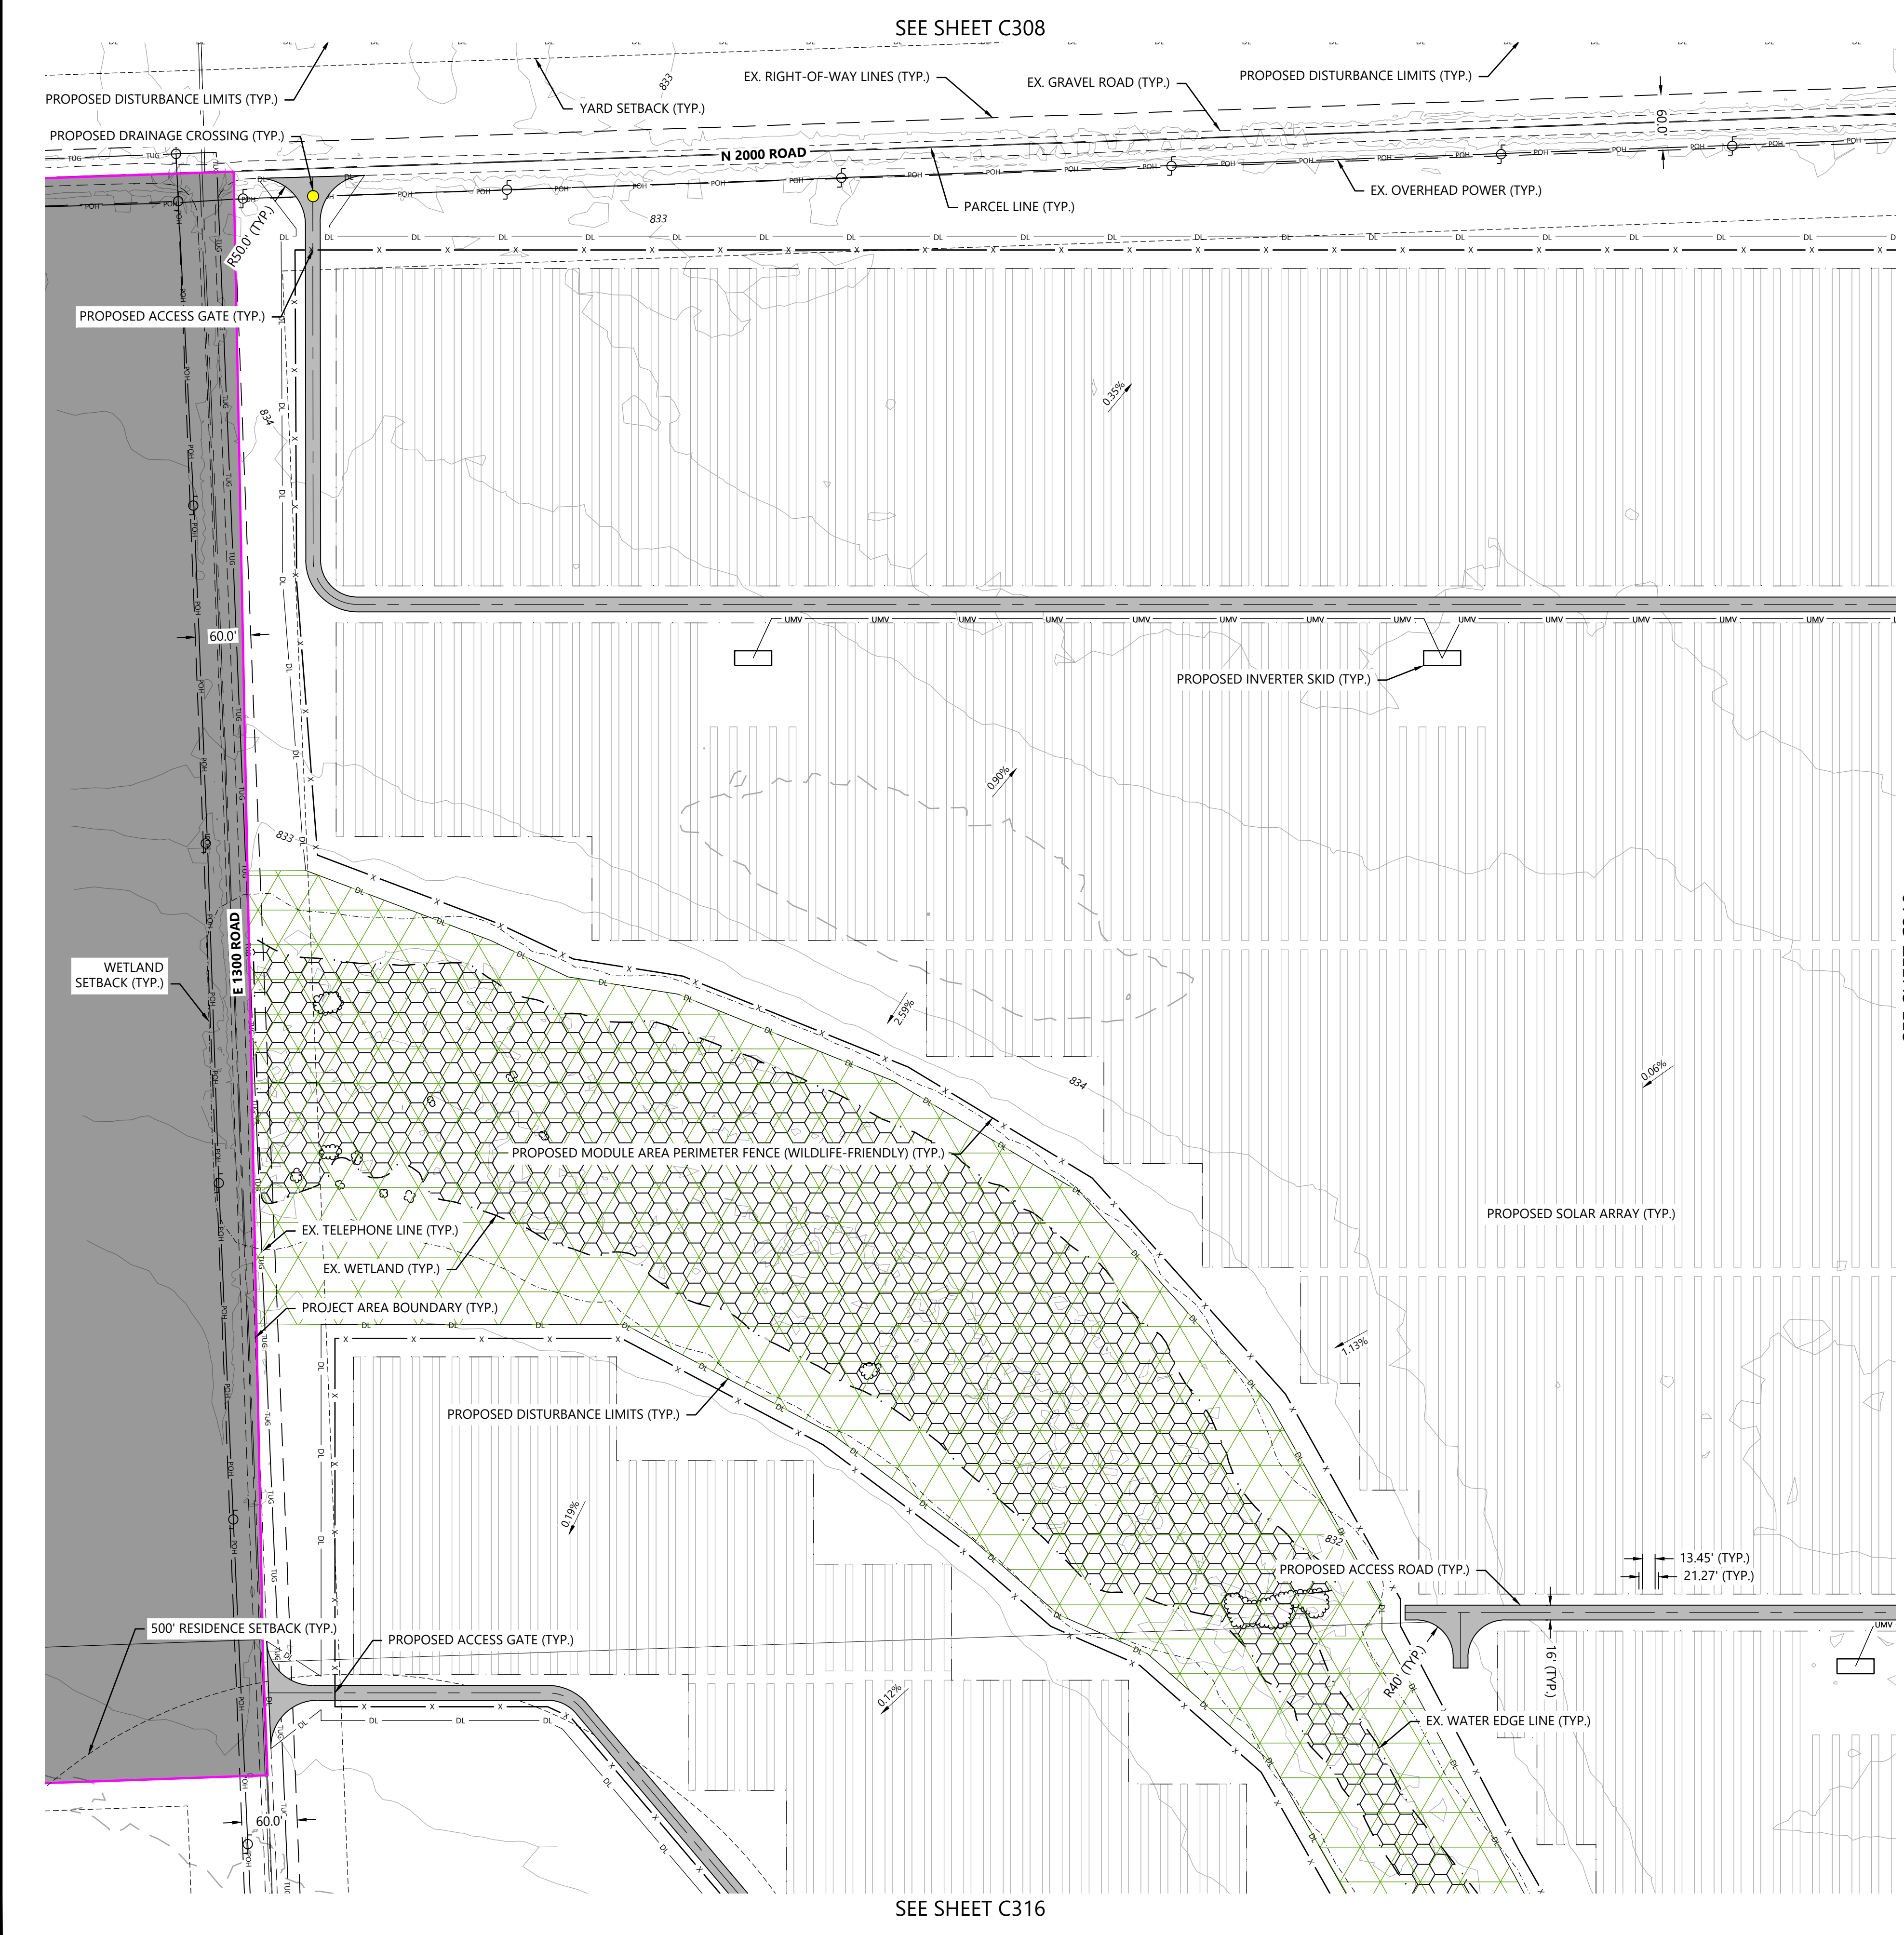

**LEGEND:**

- PROJECT AREA BOUNDARY
- SECTION LINES
- RIGHT-OF-WAY LINES
- EASEMENT LINES
- SETBACK LINES
- EX. INDEX CONTOUR
- EX. INTERVAL CONTOUR
- EX. TREELINE
- EX. PAVED ROAD
- EX. GRAVEL ROAD
- EX. RAIL LINE
- EX. FENCE
- EX. CULVERT
- EX. OVERHEAD POWER
- EX. FIBER OPTIC LINE
- EX. GAS PIPELINE
- EX. TELEPHONE LINE
- EX. WATER LINE
- EX. STORMWATER FEATURE
- EX. WETLAND
- WETLAND SETBACK LINE
- FEMA FLOOD ZONE A
- LEVEE CRITICAL ZONE
- PROPOSED PROJECT FACILITIES
- PROPOSED TEMPORARY LAYDOWN YARD
- PROPOSED TRACKING SOLAR ARRAY
- PROPOSED ACCESS ROAD
- PROPOSED MODULE AREA PERIMETER FENCE (WILDLIFE-FRIENDLY)
- PROPOSED SUBSTATION SECURITY FENCE
- PROPOSED UNDERGROUND COLLECTION
- PROPOSED CONSTRUCTION FENCE
- PROPOSED LANDSCAPE BUFFER
- PROPOSED BASIN
- PROPOSED WILDLIFE CORRIDOR
- PROPOSED ELECTRICAL EQUIPMENT
- PROPOSED DRAINAGE CROSSING
- PROPOSED INDEX CONTOUR
- PROPOSED INTERVAL CONTOUR
- PROPOSED MODULE AREA BOUNDARIES
- PROPOSED DISTURBANCE LIMITS
- PROPOSED GRADING LIMITS
- 1.0' TO 2.0' OF CUT
- 0.0' TO 1.0' OF CUT
- 0.0' TO 1.0' OF FILL
- 1.0' TO 2.0' OF FILL

**PRELIMINARY ARRAY GRADING CRITERIA**


RACK	SINGLE AXIS TRACKER
GRADING REVEAL WINDOW	2'
MAXIMUM E-W SLOPE	10.0%
MAXIMUM N-S SLOPE	6.1%

**PRELIMINARY ARRAY GRADING QUANTITIES**

SITE AREA (ACRES)	604
TOTAL GRADING AREA (ACRES)	1.1
TOTAL GRADING AREA PERCENT	0.2%
TOTAL CUT (CY)	550
TOTAL FILL (CY)	550

- NOTES:
- THE QUANTITIES SHOWN WERE DETERMINED USING THE ANTICIPATED GRADES AND ARE FOR ESTIMATING PURPOSES ONLY.
  - GRADING VALUES ONLY ACCOUNT FOR THE SITE'S ARRAY GRADING BASED ON ASSUMED PILE LOCATIONS.
  - GRADING DOES NOT INCLUDE ACCESS ROADS, SUBSTATION, OR SWITCHYARD GRADING.
  - MINOR SURFACE SMOOTHING MAY BE REQUIRED FOR WORKER SAFETY AND/OR RACKING INSTALLATION.
  - PER DOUGLAS COUNTY SOLAR REGULATIONS, GRADING OF PRIME FARMLAND AND FARMLAND OF STATEWIDE IMPORTANCE SHALL NOT EXCEED 5% OF THE SITE AREA. TOTAL ARRAY GRADING IS ESTIMATED TO BE 0.2% OF THE SITE AREA.
  - FOR ADDITIONAL DETAILS ON VEGETATIVE SCREENING, REFER TO THE LANDSCAPING PLAN.
  - ALL FENCING AND GATES WITHIN TRANSMISSION EASEMENT SHALL BE GROUNDED.
  - MV ROUTING SHOWN FOR REFERENCE ONLY.

**KEYMAP:**

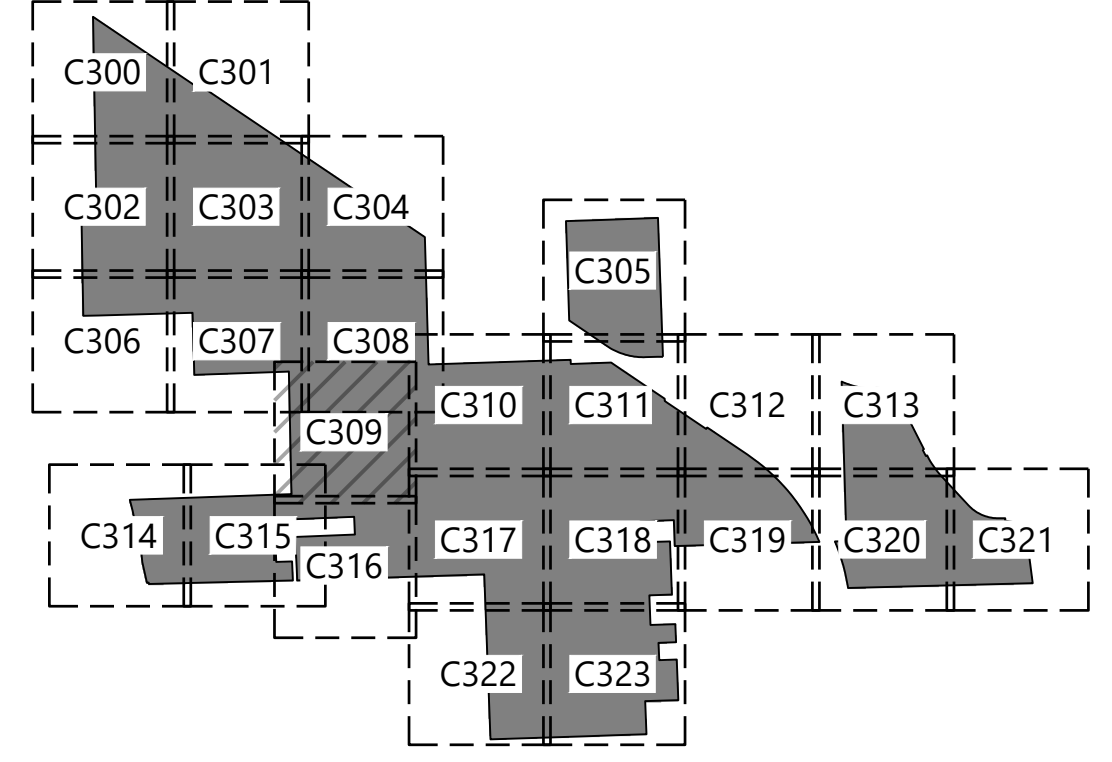

I:\Projects\2023\11\13\2023\_237\_Plan\_General\20231113\_14:59:40.dwg, 11/13/2023, 2:57 PM, Gennaro, Gennaro

SEE SHEET C308

SEE SHEET C310

SEE SHEET C316

PREPARED FOR:

**FREE STATE SOLAR PROJECT, LLC.**

422 Admiral Blvd,  
Kansas City, MO 64106

REVISIONS:

#	DATE	COMMENT	BY	CHK	APR
A	08/14/23	Permitting Site Plans	SJM	EFE	RIG
B	11/02/23	Permitting Site Plans	SJM	EFE	RIG
C	11/10/23	Permitting Site Plans	CRS	EFE	RIG
D	11/13/23	Permitting Site Plans	CRS	EFE	RIG



**LEGEND:**



- PROJECT AREA BOUNDARY
- SECTION LINES
- RIGHT-OF-WAY LINES
- EASEMENT LINES
- SETBACK LINES
- EX. INDEX CONTOUR
- EX. INTERVAL CONTOUR
- EX. TREELINE
- EX. PAVED ROAD
- EX. GRAVEL ROAD
- EX. RAIL LINE
- EX. FENCE
- EX. CULVERT
- EX. OVERHEAD POWER
- EX. FIBER OPTIC LINE
- EX. GAS PIPELINE
- EX. TELEPHONE LINE
- EX. WATER LINE
- EX. STORMWATER FEATURE
- EX. WETLAND
- WETLAND SETBACK LINE
- FEMA FLOOD ZONE A
- LEVEE CRITICAL ZONE
- PROPOSED PROJECT FACILITIES
- PROPOSED TEMPORARY LAYDOWN YARD
- PROPOSED TRACKING SOLAR ARRAY
- PROPOSED ACCESS ROAD
- PROPOSED MODULE AREA PERIMETER FENCE (WILDLIFE-FRIENDLY)
- PROPOSED SUBSTATION SECURITY FENCE
- PROPOSED UNDERGROUND COLLECTION
- PROPOSED CONSTRUCTION FENCE
- PROPOSED LANDSCAPE BUFFER
- PROPOSED BASIN
- PROPOSED WILDLIFE CORRIDOR
- PROPOSED ELECTRICAL EQUIPMENT
- PROPOSED DRAINAGE CROSSING
- PROPOSED INDEX CONTOUR
- PROPOSED INTERVAL CONTOUR
- PROPOSED MODULE AREA BOUNDARIES
- PROPOSED DISTURBANCE LIMITS
- PROPOSED GRADING LIMITS
- 1.0' TO 2.0' OF CUT
- 0.0' TO 1.0' OF CUT
- 0.0' TO 1.0' OF FILL
- 1.0' TO 2.0' OF FILL

RACK	SINGLE AXIS TRACKER
GRADING REVEAL WINDOW	2'
MAXIMUM E-W SLOPE	10.0%
MAXIMUM N-S SLOPE	6.1%

METRIC	VALUE
SITE AREA (ACRES)	604
TOTAL GRADING AREA (ACRES)	1.1
TOTAL GRADING AREA PERCENT	0.2%
TOTAL CUT (CY)	550
TOTAL FILL (CY)	550

- NOTES:
- THE QUANTITIES SHOWN WERE DETERMINED USING THE ANTICIPATED GRADES AND ARE FOR ESTIMATING PURPOSES ONLY.
  - GRADING VALUES ONLY ACCOUNT FOR THE SITE'S ARRAY GRADING BASED ON ASSUMED PILE LOCATIONS.
  - GRADING DOES NOT INCLUDE ACCESS ROADS, SUBSTATION, OR SWITCHYARD GRADING.
  - MINOR SURFACE SMOOTHING MAY BE REQUIRED FOR WORKER SAFETY AND/OR RACKING INSTALLATION.
  - PER DOUGLAS COUNTY SOLAR REGULATIONS, GRADING OF PRIME FARMLAND AND FARMLAND OF STATEWIDE IMPORTANCE SHALL NOT EXCEED 5% OF THE SITE AREA. TOTAL ARRAY GRADING IS ESTIMATED TO BE 0.2% OF THE SITE AREA.
  - FOR ADDITIONAL DETAILS ON VEGETATIVE SCREENING, REFER TO THE LANDSCAPING PLAN.
  - ALL FENCING AND GATES WITHIN TRANSMISSION EASEMENT SHALL BE GROUNDED.
  - MV ROUTING SHOWN FOR REFERENCE ONLY.

**KEYMAP:**

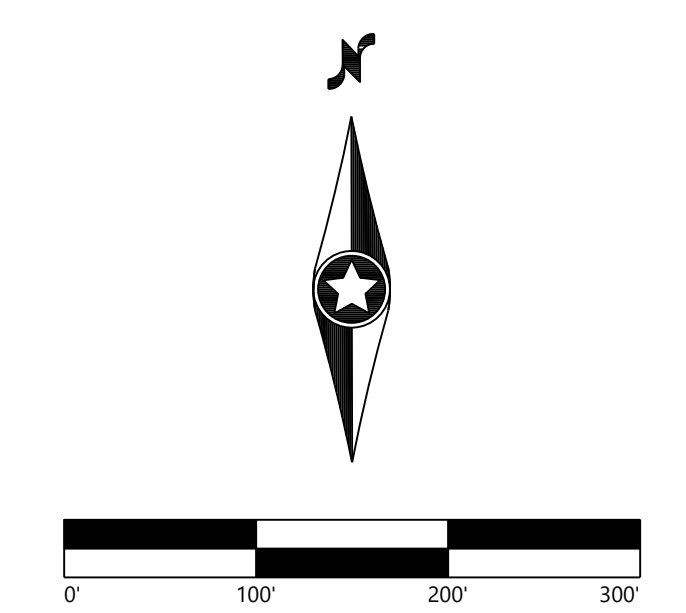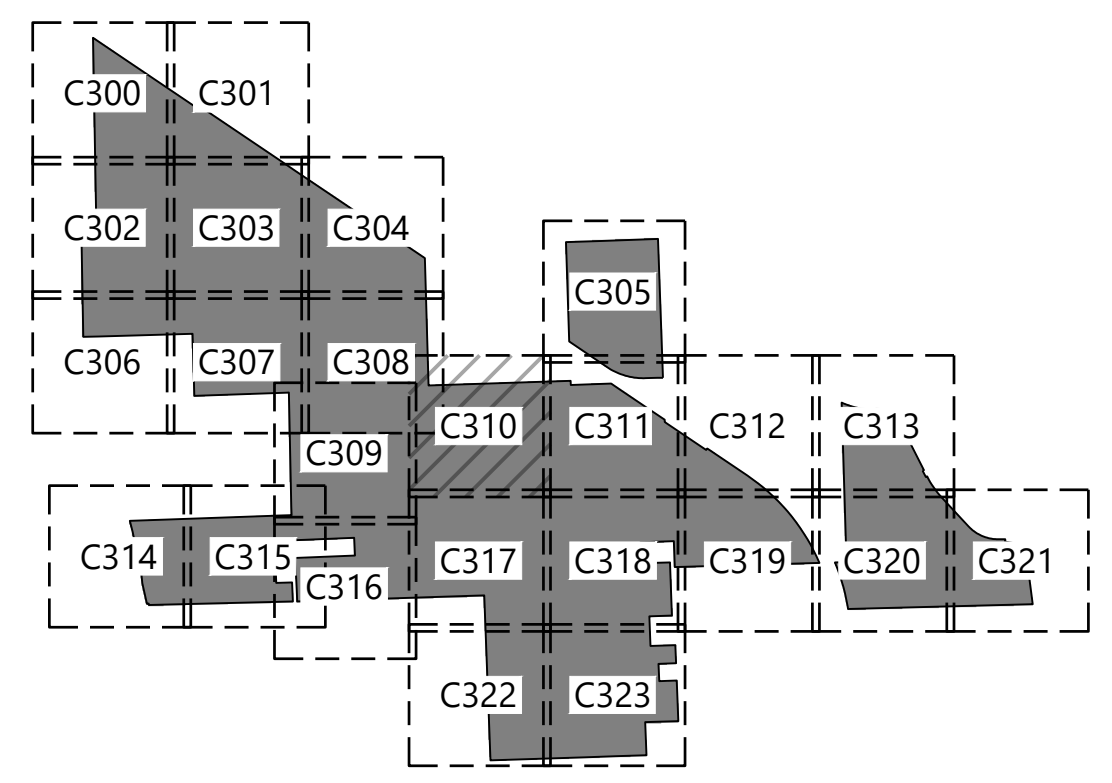

**Kansas Sky Energy Center**  
Douglas County, Kansas

**Grading and Drainage Plans**

FOR CONDITIONAL USE PERMIT

DATE: 11/13/2023 REV: D  
SHEET: C310

SEE SHEET C309

SEE SHEET C311


SEE SHEET C317

PREPARED FOR:  
**FREE STATE SOLAR PROJECT, LLC.**

422 Admiral Blvd,  
Kansas City, MO 64106

REVISIONS:

#	DATE	COMMENT	BY	CHK	APR
A	08/14/23	Permitting Site Plans	SJM	EFE	RIG
B	11/02/23	Permitting Site Plans	SJM	EFE	RIG
C	11/10/23	Permitting Site Plans	CRS	EFE	RIG
D	11/13/23	Permitting Site Plans	CRS	EFE	RIG

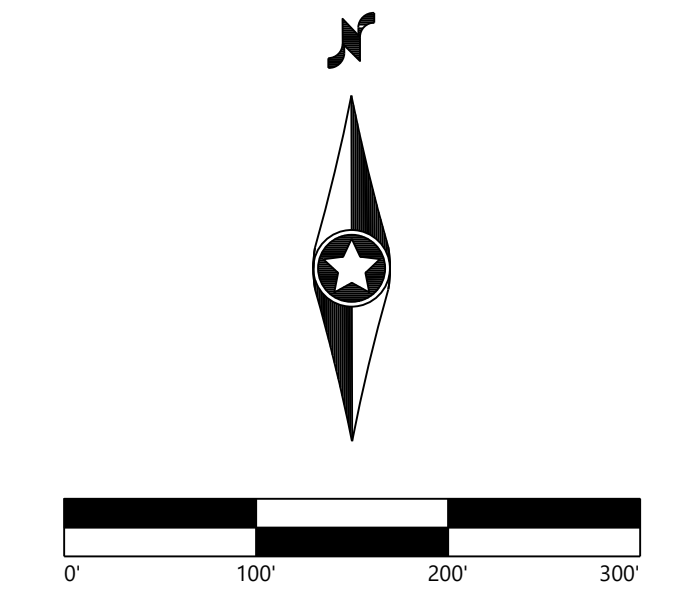

**Kansas Sky Energy Center**  
Douglas County, Kansas

**Grading and Drainage Plans**

FOR CONDITIONAL USE PERMIT

DATE: 11/13/2023 REV: D  
SHEET: C311

**LEGEND:**

- PROJECT AREA BOUNDARY
- SECTION LINES
- RIGHT-OF-WAY LINES
- EASEMENT LINES
- SETBACK LINES
- EX. INDEX CONTOUR
- EX. INTERVAL CONTOUR
- EX. TREELINE
- EX. PAVED ROAD
- EX. GRAVEL ROAD
- EX. RAIL LINE
- EX. FENCE
- EX. CULVERT
- EX. OVERHEAD POWER
- EX. FIBER OPTIC LINE
- EX. GAS PIPELINE
- EX. TELEPHONE LINE
- EX. WATER LINE
- EX. STORMWATER FEATURE
- EX. WETLAND
- WETLAND SETBACK LINE
- FEMA FLOOD ZONE A
- LEVEE CRITICAL ZONE
- PROPOSED PROJECT FACILITIES
- PROPOSED TEMPORARY LAYDOWN YARD
- PROPOSED TRACKING SOLAR ARRAY
- PROPOSED ACCESS ROAD
- PROPOSED MODULE AREA PERIMETER FENCE (WILDLIFE-FRIENDLY)
- PROPOSED SUBSTATION SECURITY FENCE
- PROPOSED UNDERGROUND COLLECTION
- PROPOSED CONSTRUCTION FENCE
- PROPOSED LANDSCAPE BUFFER
- PROPOSED BASIN
- PROPOSED WILDLIFE CORRIDOR
- PROPOSED ELECTRICAL EQUIPMENT
- PROPOSED DRAINAGE CROSSING
- PROPOSED INDEX CONTOUR
- PROPOSED INTERVAL CONTOUR
- PROPOSED MODULE AREA BOUNDARIES
- PROPOSED DISTURBANCE LIMITS
- PROPOSED GRADING LIMITS
- 1.0' TO 2.0' OF CUT
- 0.0' TO 1.0' OF CUT
- 0.0' TO 1.0' OF FILL
- 1.0' TO 2.0' OF FILL

**PRELIMINARY ARRAY GRADING CRITERIA**



RACK	SINGLE AXIS TRACKER
GRADING REVEAL WINDOW	2'
MAXIMUM E-W SLOPE	10.0%
MAXIMUM N-S SLOPE	6.1%

**PRELIMINARY ARRAY GRADING QUANTITIES**

SITE AREA (ACRES)	604
TOTAL GRADING AREA (ACRES)	1.1
TOTAL GRADING AREA PERCENT	0.2%
TOTAL CUT (CY)	550
TOTAL FILL (CY)	550

- NOTES:
- THE QUANTITIES SHOWN WERE DETERMINED USING THE ANTICIPATED GRADES AND ARE FOR ESTIMATING PURPOSES ONLY.
  - GRADING VALUES ONLY ACCOUNT FOR THE SITE'S ARRAY GRADING BASED ON ASSUMED PILE LOCATIONS.
  - GRADING DOES NOT INCLUDE ACCESS ROADS, SUBSTATION, OR SWITCHYARD GRADING.
  - MINOR SURFACE SMOOTHING MAY BE REQUIRED FOR WORKER SAFETY AND/OR RACKING INSTALLATION.
  - PER DOUGLAS COUNTY SOLAR REGULATIONS, GRADING OF PRIME FARMLAND AND FARMLAND OF STATEWIDE IMPORTANCE SHALL NOT EXCEED 5% OF THE SITE AREA. TOTAL ARRAY GRADING IS ESTIMATED TO BE 0.2% OF THE SITE AREA.
  - FOR ADDITIONAL DETAILS ON VEGETATIVE SCREENING, REFER TO THE LANDSCAPING PLAN.
  - ALL FENCING AND GATES WITHIN TRANSMISSION EASEMENT SHALL BE GROUNDED.
  - MV ROUTING SHOWN FOR REFERENCE ONLY.

**KEYMAP:**

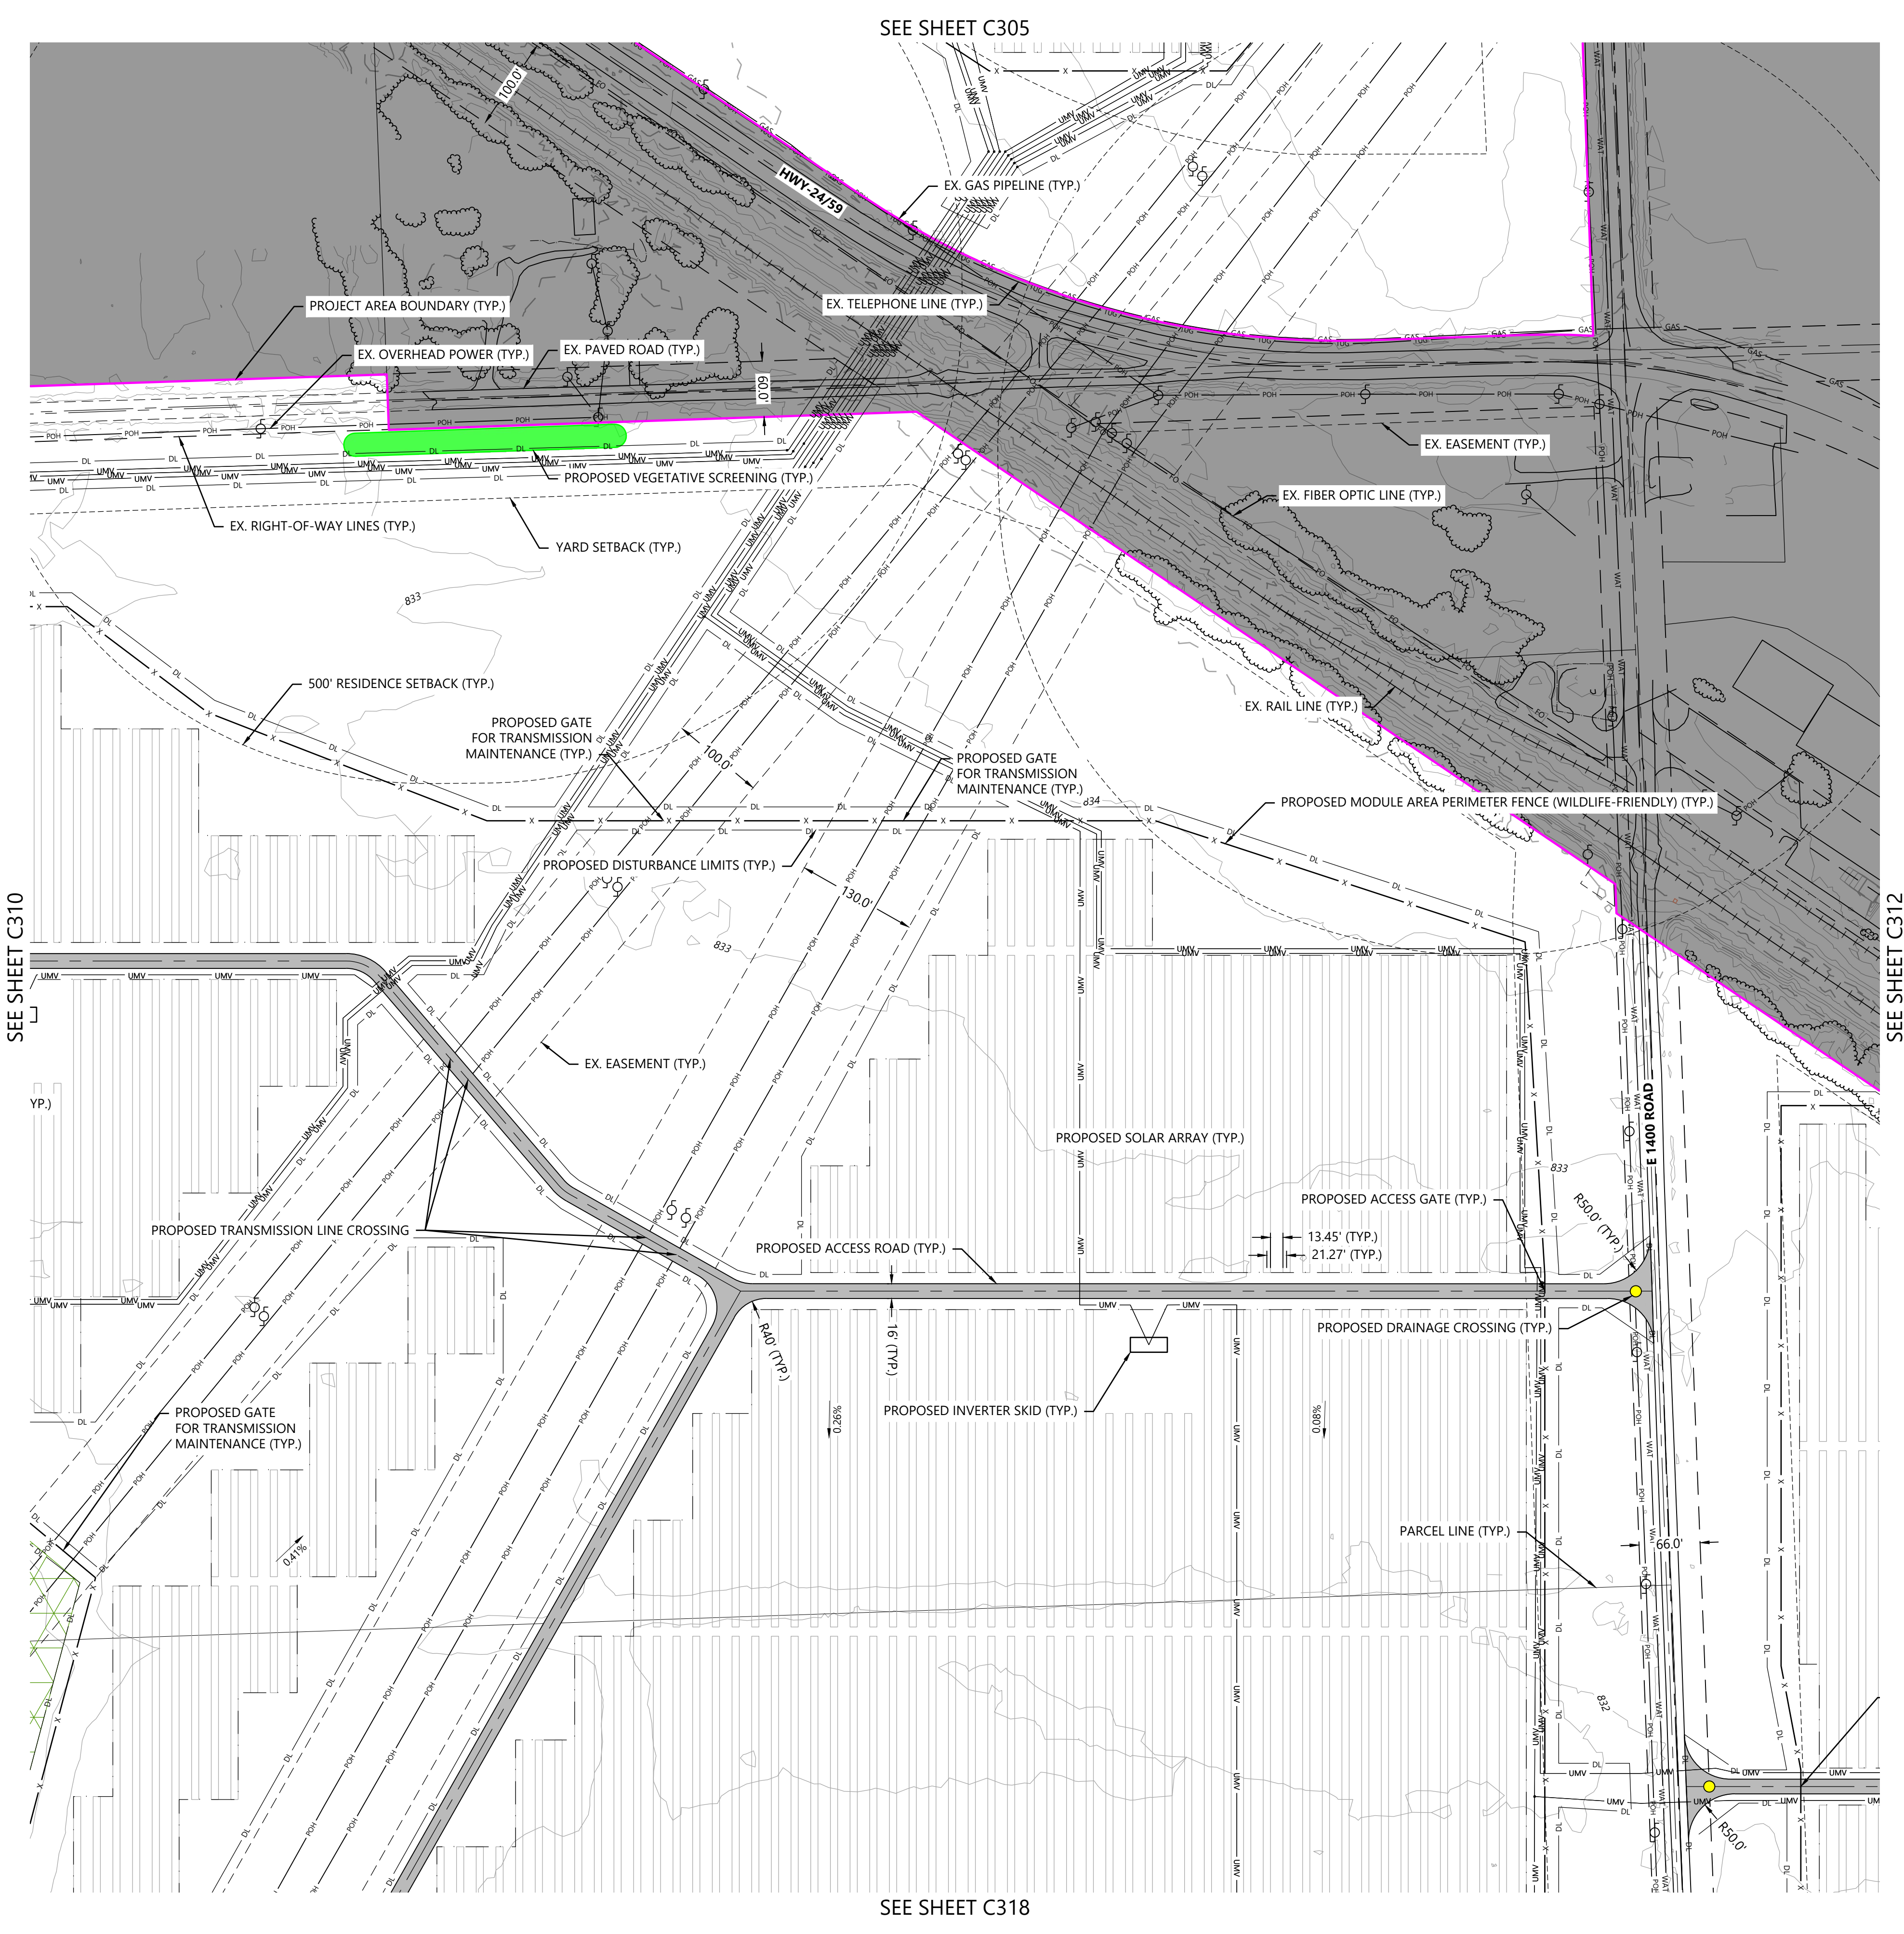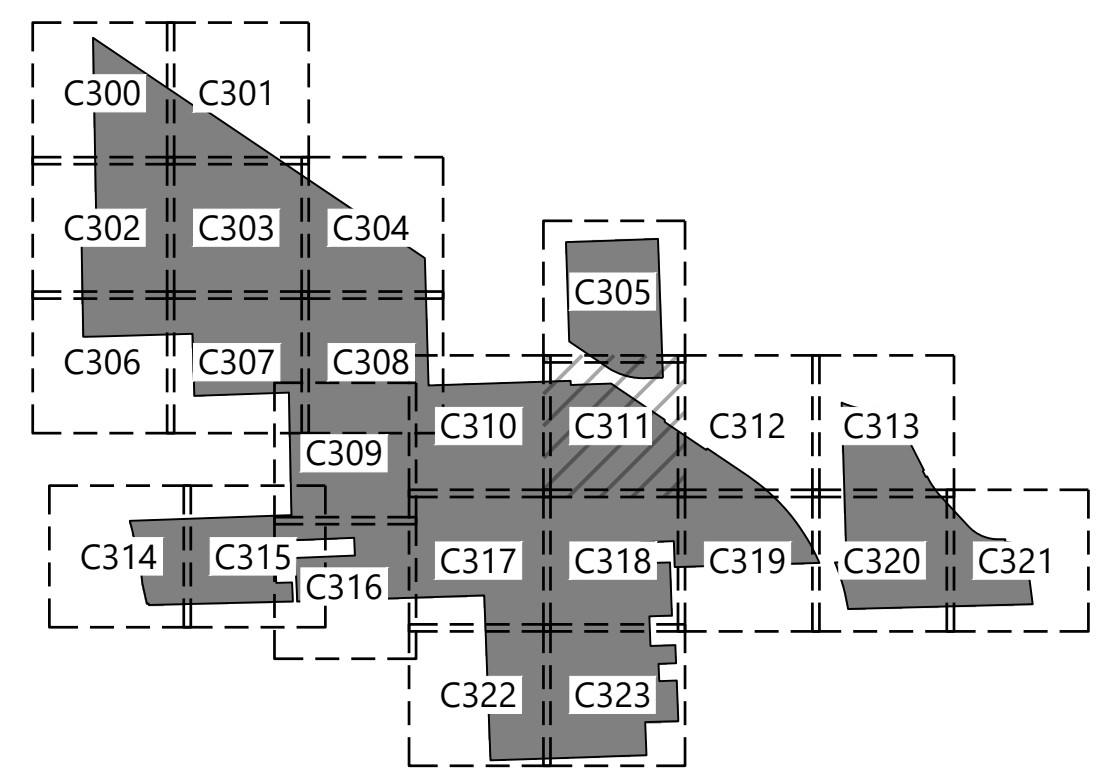

SEE SHEET C305

SEE SHEET C310

SEE SHEET C312

SEE SHEET C318

I:\Projects\2023\11\13\2023\_231\_Plan\_Grading\20231113.dwg, GAD, 11/13/2023, 2:57 PM, C:\Users\gadam\OneDrive\Documents\20231113.dwg



PREPARED FOR:

## FREE STATE SOLAR PROJECT, LLC.

422 Admiral Blvd,  
Kansas City, MO 64106

REVISIONS:

#	DATE	COMMENT	BY	CHK	APR
A	08/14/23	Permitting Site Plans	SJM	EFE	RIG
B	11/02/23	Permitting Site Plans	SJM	EFE	RIG
C	11/10/23	Permitting Site Plans	CRS	EFE	RIG
D	11/13/23	Permitting Site Plans	CRS	EFE	RIG

### LEGEND:



- PROJECT AREA BOUNDARY
- SECTION LINES
- RIGHT-OF-WAY LINES
- EASEMENT LINES
- SETBACK LINES
- EX. INDEX CONTOUR
- EX. INTERVAL CONTOUR
- EX. TREELINE
- EX. PAVED ROAD
- EX. GRAVEL ROAD
- EX. RAIL LINE
- EX. FENCE
- EX. CULVERT
- EX. OVERHEAD POWER
- EX. FIBER OPTIC LINE
- EX. GAS PIPELINE
- EX. TELEPHONE LINE
- EX. WATER LINE
- EX. STORMWATER FEATURE
- EX. WETLAND
- WETLAND SETBACK LINE
- FEMA FLOOD ZONE A
- LEVEE CRITICAL ZONE
- PROPOSED PROJECT FACILITIES
- PROPOSED TEMPORARY LAYDOWN YARD
- PROPOSED TRACKING SOLAR ARRAY
- PROPOSED ACCESS ROAD
- PROPOSED MODULE AREA PERIMETER FENCE (WILDLIFE-FRIENDLY)
- PROPOSED SUBSTATION SECURITY FENCE
- PROPOSED UNDERGROUND COLLECTION
- PROPOSED CONSTRUCTION FENCE
- PROPOSED LANDSCAPE BUFFER
- PROPOSED BASIN
- PROPOSED WILDLIFE CORRIDOR
- PROPOSED ELECTRICAL EQUIPMENT
- PROPOSED DRAINAGE CROSSING
- PROPOSED INDEX CONTOUR
- PROPOSED INTERVAL CONTOUR
- PROPOSED MODULE AREA BOUNDARIES
- PROPOSED DISTURBANCE LIMITS
- PROPOSED GRADING LIMITS
- 1.0' TO 2.0' OF CUT
- 0.0' TO 1.0' OF CUT
- 0.0' TO 1.0' OF FILL
- 1.0' TO 2.0' OF FILL

RACK	SINGLE AXIS TRACKER
GRADING REVEAL WINDOW	2'
MAXIMUM E-W SLOPE	10.0%
MAXIMUM N-S SLOPE	6.1%

ITEM	VALUE
SITE AREA (ACRES)	604
TOTAL GRADING AREA (ACRES)	1.1
TOTAL GRADING AREA PERCENT	0.2%
TOTAL CUT (CY)	550
TOTAL FILL (CY)	550

- NOTES:
- THE QUANTITIES SHOWN WERE DETERMINED USING THE ANTICIPATED GRADES AND ARE FOR ESTIMATING PURPOSES ONLY.
  - GRADING VALUES ONLY ACCOUNT FOR THE SITE'S ARRAY GRADING BASED ON ASSUMED PILE LOCATIONS.
  - GRADING DOES NOT INCLUDE ACCESS ROADS, SUBSTATION, OR SWITCHYARD GRADING.
  - MINOR SURFACE SMOOTHING MAY BE REQUIRED FOR WORKER SAFETY AND/OR RACKING INSTALLATION.
  - PER DOUGLAS COUNTY SOLAR REGULATIONS, GRADING OF PRIME FARMLAND AND FARMLAND OF STATEWIDE IMPORTANCE SHALL NOT EXCEED 5% OF THE SITE AREA. TOTAL ARRAY GRADING IS ESTIMATED TO BE 0.2% OF THE SITE AREA.
  - FOR ADDITIONAL DETAILS ON VEGETATIVE SCREENING, REFER TO THE LANDSCAPING PLAN.
  - ALL FENCING AND GATES WITHIN TRANSMISSION EASEMENT SHALL BE GROUNDED.
  - MV ROUTING SHOWN FOR REFERENCE ONLY.

### KEYMAP:

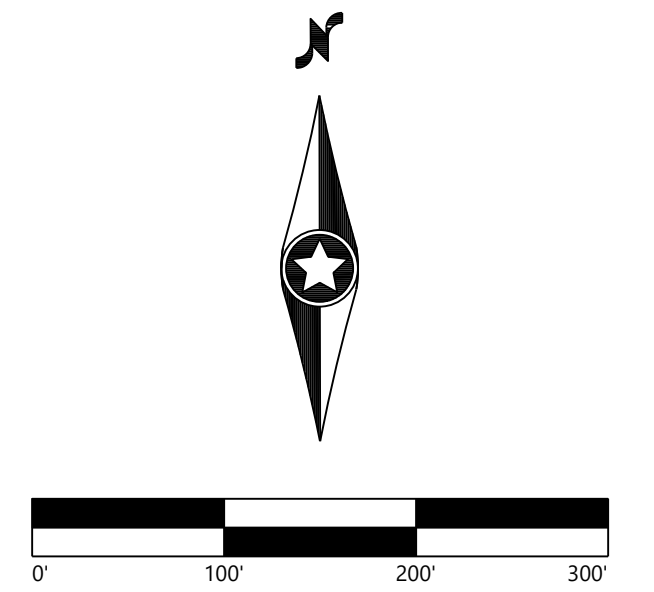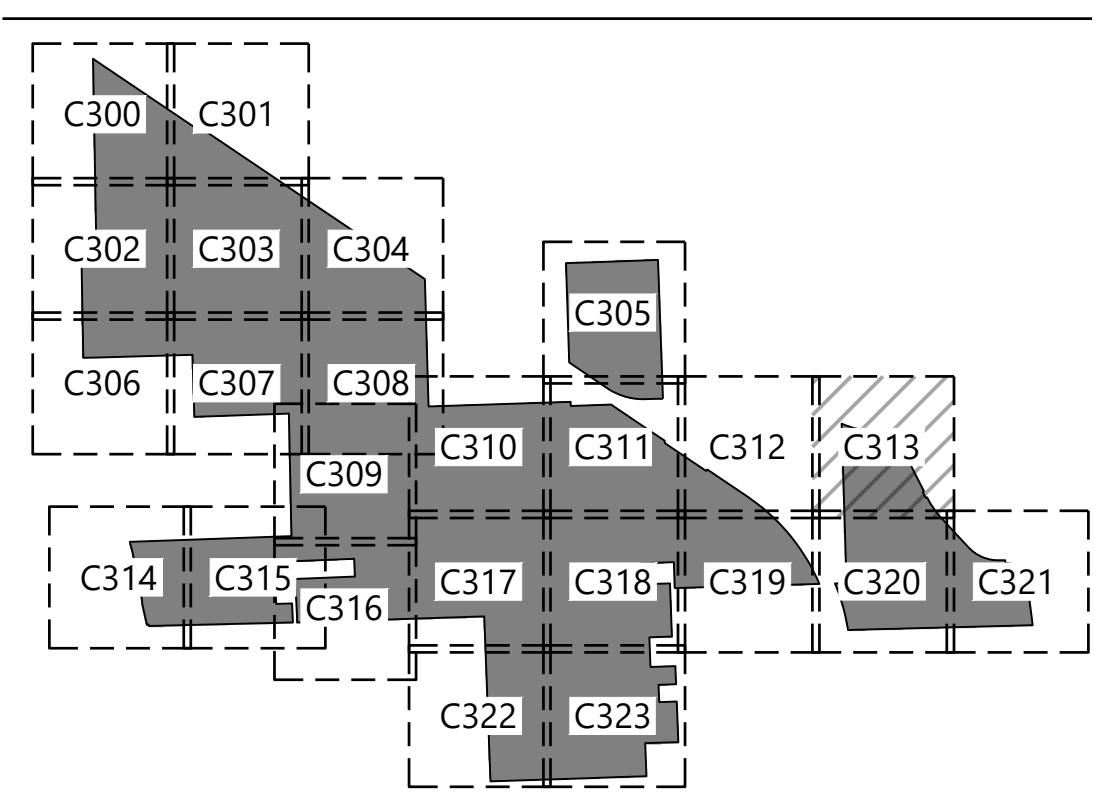

## Kansas Sky Energy Center

Douglas County, Kansas

### Grading and Drainage Plans

FOR CONDITIONAL USE PERMIT

DATE: 11/13/2023 REV: D  
SHEET: C313

SEE SHEET C312

SEE SHEET C320

I:\Projects\2023\11\13\2023\_257\_PAK\_Genesis\20231114\_00\_GAD\_Civil\111423.dwg, 11/13/2023, 2:57 PM, Genesis, 2023

PREPARED FOR:

**FREE STATE SOLAR PROJECT, LLC.**

422 Admiral Blvd,  
Kansas City, MO 64106

REVISIONS:

#	DATE	COMMENT	BY	CHK	APR
A	08/14/23	Permitting Site Plans	SJM	EFE	RIG
B	11/02/23	Permitting Site Plans	SJM	EFE	RIG
C	11/10/23	Permitting Site Plans	CRS	EFE	RIG
D	11/13/23	Permitting Site Plans	CRS	EFE	RIG



**LEGEND:**



- PROJECT AREA BOUNDARY
- SECTION LINES
- RIGHT-OF-WAY LINES
- EASEMENT LINES
- SETBACK LINES
- EX. INDEX CONTOUR
- EX. INTERVAL CONTOUR
- EX. TREELINE
- EX. PAVED ROAD
- EX. GRAVEL ROAD
- EX. RAIL LINE
- EX. FENCE
- EX. CULVERT
- EX. OVERHEAD POWER
- EX. FIBER OPTIC LINE
- EX. GAS PIPELINE
- EX. TELEPHONE LINE
- EX. WATER LINE
- EX. STORMWATER FEATURE
- EX. WETLAND
- WETLAND SETBACK LINE
- FEMA FLOOD ZONE A
- LEVEE CRITICAL ZONE
- PROPOSED PROJECT FACILITIES
- PROPOSED TEMPORARY LAYDOWN YARD
- PROPOSED TRACKING SOLAR ARRAY
- PROPOSED ACCESS ROAD
- PROPOSED MODULE AREA PERIMETER FENCE (WILDLIFE-FRIENDLY)
- PROPOSED SUBSTATION SECURITY FENCE
- PROPOSED UNDERGROUND COLLECTION
- PROPOSED CONSTRUCTION FENCE
- PROPOSED LANDSCAPE BUFFER
- PROPOSED BASIN
- PROPOSED WILDLIFE CORRIDOR
- PROPOSED ELECTRICAL EQUIPMENT
- PROPOSED DRAINAGE CROSSING
- PROPOSED INDEX CONTOUR
- PROPOSED INTERVAL CONTOUR
- PROPOSED MODULE AREA BOUNDARIES
- PROPOSED DISTURBANCE LIMITS
- PROPOSED GRADING LIMITS
- 1.0' TO 2.0' OF CUT
- 0.0' TO 1.0' OF CUT
- 0.0' TO 1.0' OF FILL
- 1.0' TO 2.0' OF FILL

PRELIMINARY ARRAY GRADING CRITERIA	
RACK	SINGLE AXIS TRACKER
GRADING REVEAL WINDOW	2'
MAXIMUM E-W SLOPE	10.0%
MAXIMUM N-S SLOPE	6.1%

PRELIMINARY ARRAY GRADING QUANTITIES	
SITE AREA (ACRES)	604
TOTAL GRADING AREA (ACRES)	1.1
TOTAL GRADING AREA PERCENT	0.2%
TOTAL CUT (CY)	550
TOTAL FILL (CY)	550

- NOTES:
- THE QUANTITIES SHOWN WERE DETERMINED USING THE ANTICIPATED GRADES AND ARE FOR ESTIMATING PURPOSES ONLY.
  - GRADING VALUES ONLY ACCOUNT FOR THE SITE'S ARRAY GRADING BASED ON ASSUMED PILE LOCATIONS.
  - GRADING DOES NOT INCLUDE ACCESS ROADS, SUBSTATION, OR SWITCHYARD GRADING.
  - MINOR SURFACE SMOOTHING MAY BE REQUIRED FOR WORKER SAFETY AND/OR RACKING INSTALLATION.
  - PER DOUGLAS COUNTY SOLAR REGULATIONS, GRADING OF PRIME FARMLAND AND FARMLAND OF STATEWIDE IMPORTANCE SHALL NOT EXCEED 5% OF THE SITE AREA. TOTAL ARRAY GRADING IS ESTIMATED TO BE 0.2% OF THE SITE AREA.
  - FOR ADDITIONAL DETAILS ON VEGETATIVE SCREENING, REFER TO THE LANDSCAPING PLAN.
  - ALL FENCING AND GATES WITHIN TRANSMISSION EASEMENT SHALL BE GROUNDED.
  - MV ROUTING SHOWN FOR REFERENCE ONLY.

**KEYMAP:**

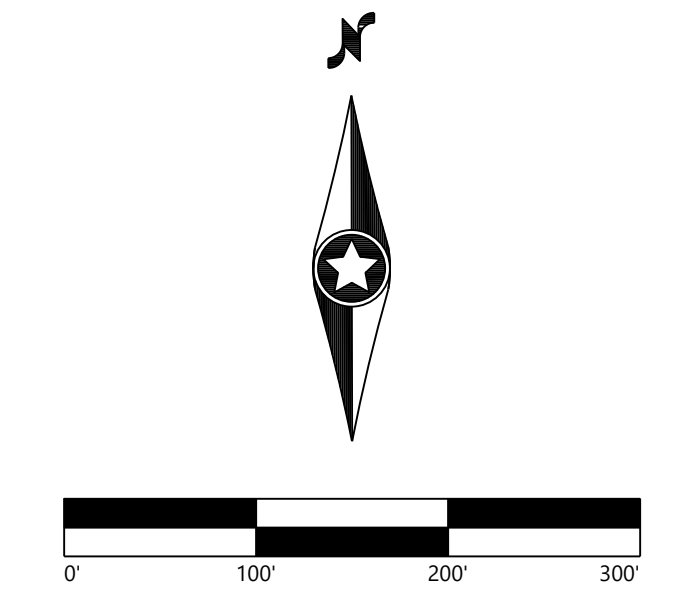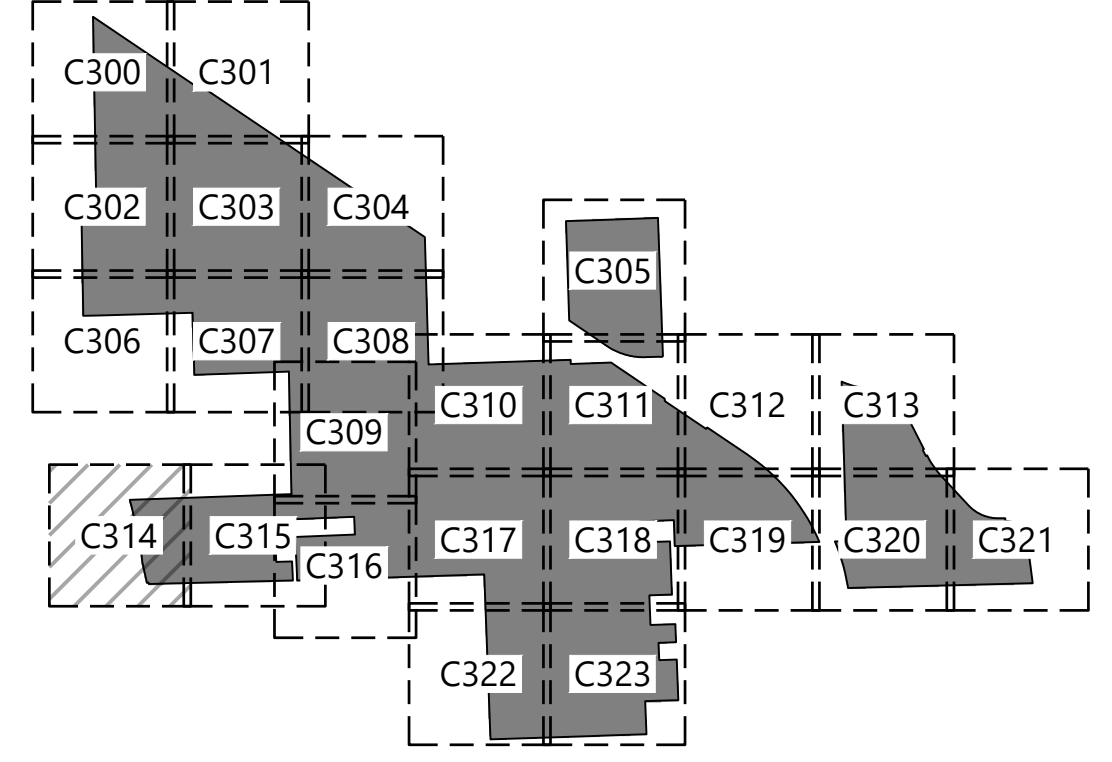

**Kansas Sky Energy Center**  
Douglas County, Kansas

Grading and Drainage Plans

FOR CONDITIONAL USE PERMIT

DATE: 11/13/2023 REV:  
SHEET: C314 D



PREPARED FOR:  
**FREE STATE SOLAR PROJECT, LLC.**

422 Admiral Blvd,  
Kansas City, MO 64106

REVISIONS:

#	DATE	COMMENT	BY	CHK	APR
A	08/14/23	Permitting Site Plans	SJM	EFE	RIG
B	11/02/23	Permitting Site Plans	SJM	EFE	RIG
C	11/10/23	Permitting Site Plans	CRS	EFE	RIG
D	11/13/23	Permitting Site Plans	CRS	EFE	RIG

**LEGEND:**

- PROJECT AREA BOUNDARY
- SECTION LINES
- RIGHT-OF-WAY LINES
- EASEMENT LINES
- SETBACK LINES
- EX. INDEX CONTOUR
- EX. INTERVAL CONTOUR
- EX. TREELINE
- EX. PAVED ROAD
- EX. GRAVEL ROAD
- EX. RAIL LINE
- EX. FENCE
- EX. CULVERT
- EX. OVERHEAD POWER
- EX. FIBER OPTIC LINE
- EX. GAS PIPELINE
- EX. TELEPHONE LINE
- EX. WATER LINE
- EX. STORMWATER FEATURE
- EX. WETLAND
- WETLAND SETBACK LINE
- FEMA FLOOD ZONE A
- LEVEE CRITICAL ZONE
- PROPOSED PROJECT FACILITIES
- PROPOSED TEMPORARY LAYDOWN YARD
- PROPOSED TRACKING SOLAR ARRAY
- PROPOSED ACCESS ROAD
- PROPOSED MODULE AREA PERIMETER FENCE (WILDLIFE-FRIENDLY)
- PROPOSED SUBSTATION SECURITY FENCE
- PROPOSED UNDERGROUND COLLECTION
- PROPOSED CONSTRUCTION FENCE
- PROPOSED LANDSCAPE BUFFER
- PROPOSED BASIN
- PROPOSED WILDLIFE CORRIDOR
- PROPOSED ELECTRICAL EQUIPMENT
- PROPOSED DRAINAGE CROSSING
- PROPOSED INDEX CONTOUR
- PROPOSED INTERVAL CONTOUR
- PROPOSED MODULE AREA BOUNDARIES
- PROPOSED DISTURBANCE LIMITS
- PROPOSED GRADING LIMITS
- 1.0' TO 2.0' OF CUT
- 0.0' TO 1.0' OF CUT
- 0.0' TO 1.0' OF FILL
- 1.0' TO 2.0' OF FILL

**PRELIMINARY ARRAY GRADING CRITERIA**



RACK	SINGLE AXIS TRACKER
GRADING REVEAL WINDOW	2'
MAXIMUM E-W SLOPE	10.0%
MAXIMUM N-S SLOPE	6.1%

**PRELIMINARY ARRAY GRADING QUANTITIES**

SITE AREA (ACRES)	604
TOTAL GRADING AREA (ACRES)	1.1
TOTAL GRADING AREA PERCENT	0.2%
TOTAL CUT (CY)	550
TOTAL FILL (CY)	550

- NOTES:
- THE QUANTITIES SHOWN WERE DETERMINED USING THE ANTICIPATED GRADES AND ARE FOR ESTIMATING PURPOSES ONLY.
  - GRADING VALUES ONLY ACCOUNT FOR THE SITE'S ARRAY GRADING BASED ON ASSUMED PILE LOCATIONS.
  - GRADING DOES NOT INCLUDE ACCESS ROADS, SUBSTATION, OR SWITCHYARD GRADING.
  - MINOR SURFACE SMOOTHING MAY BE REQUIRED FOR WORKER SAFETY AND/OR RACKING INSTALLATION.
  - PER DOUGLAS COUNTY SOLAR REGULATIONS, GRADING OF PRIME FARMLAND AND FARMLAND OF STATEWIDE IMPORTANCE SHALL NOT EXCEED 5% OF THE SITE AREA. TOTAL ARRAY GRADING IS ESTIMATED TO BE 0.2% OF THE SITE AREA.
  - FOR ADDITIONAL DETAILS ON VEGETATIVE SCREENING, REFER TO THE LANDSCAPING PLAN.
  - ALL FENCING AND GATES WITHIN TRANSMISSION EASEMENT SHALL BE GROUNDED.
  - MV ROUTING SHOWN FOR REFERENCE ONLY.

**KEYMAP:**

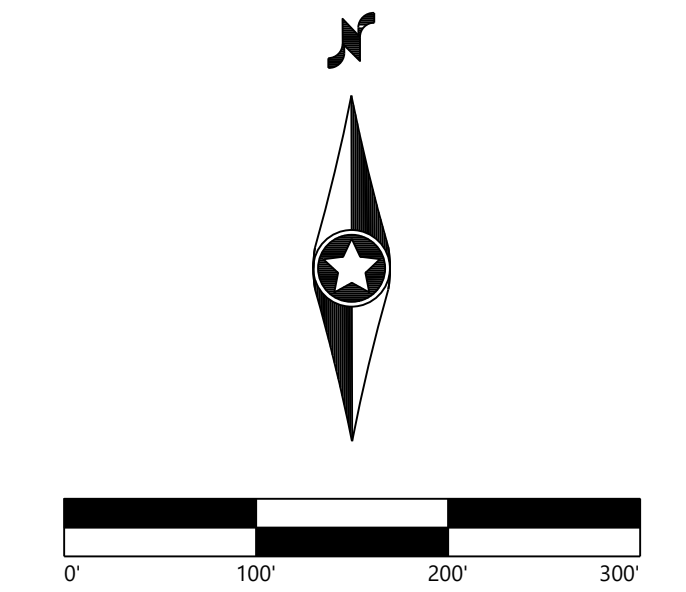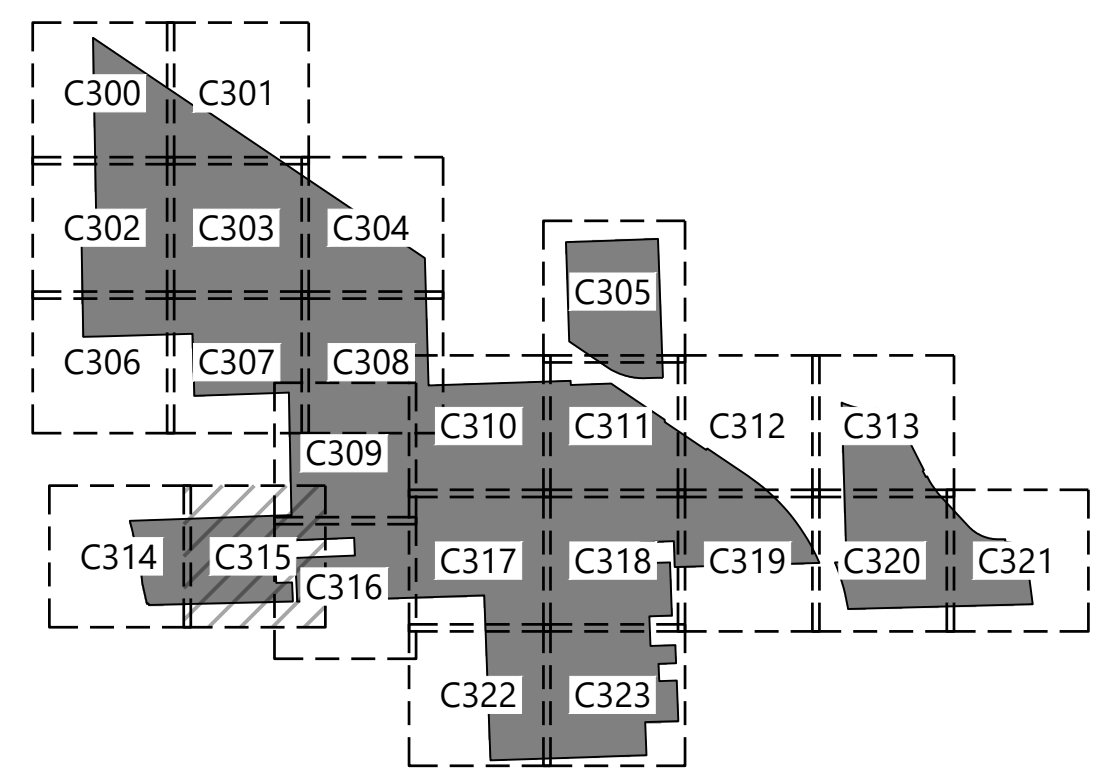


**Kansas Sky Energy Center**  
Douglas County, Kansas

**Grading and Drainage Plans**

FOR CONDITIONAL USE PERMIT

DATE: 11/13/2023 REV: D  
SHEET: C315

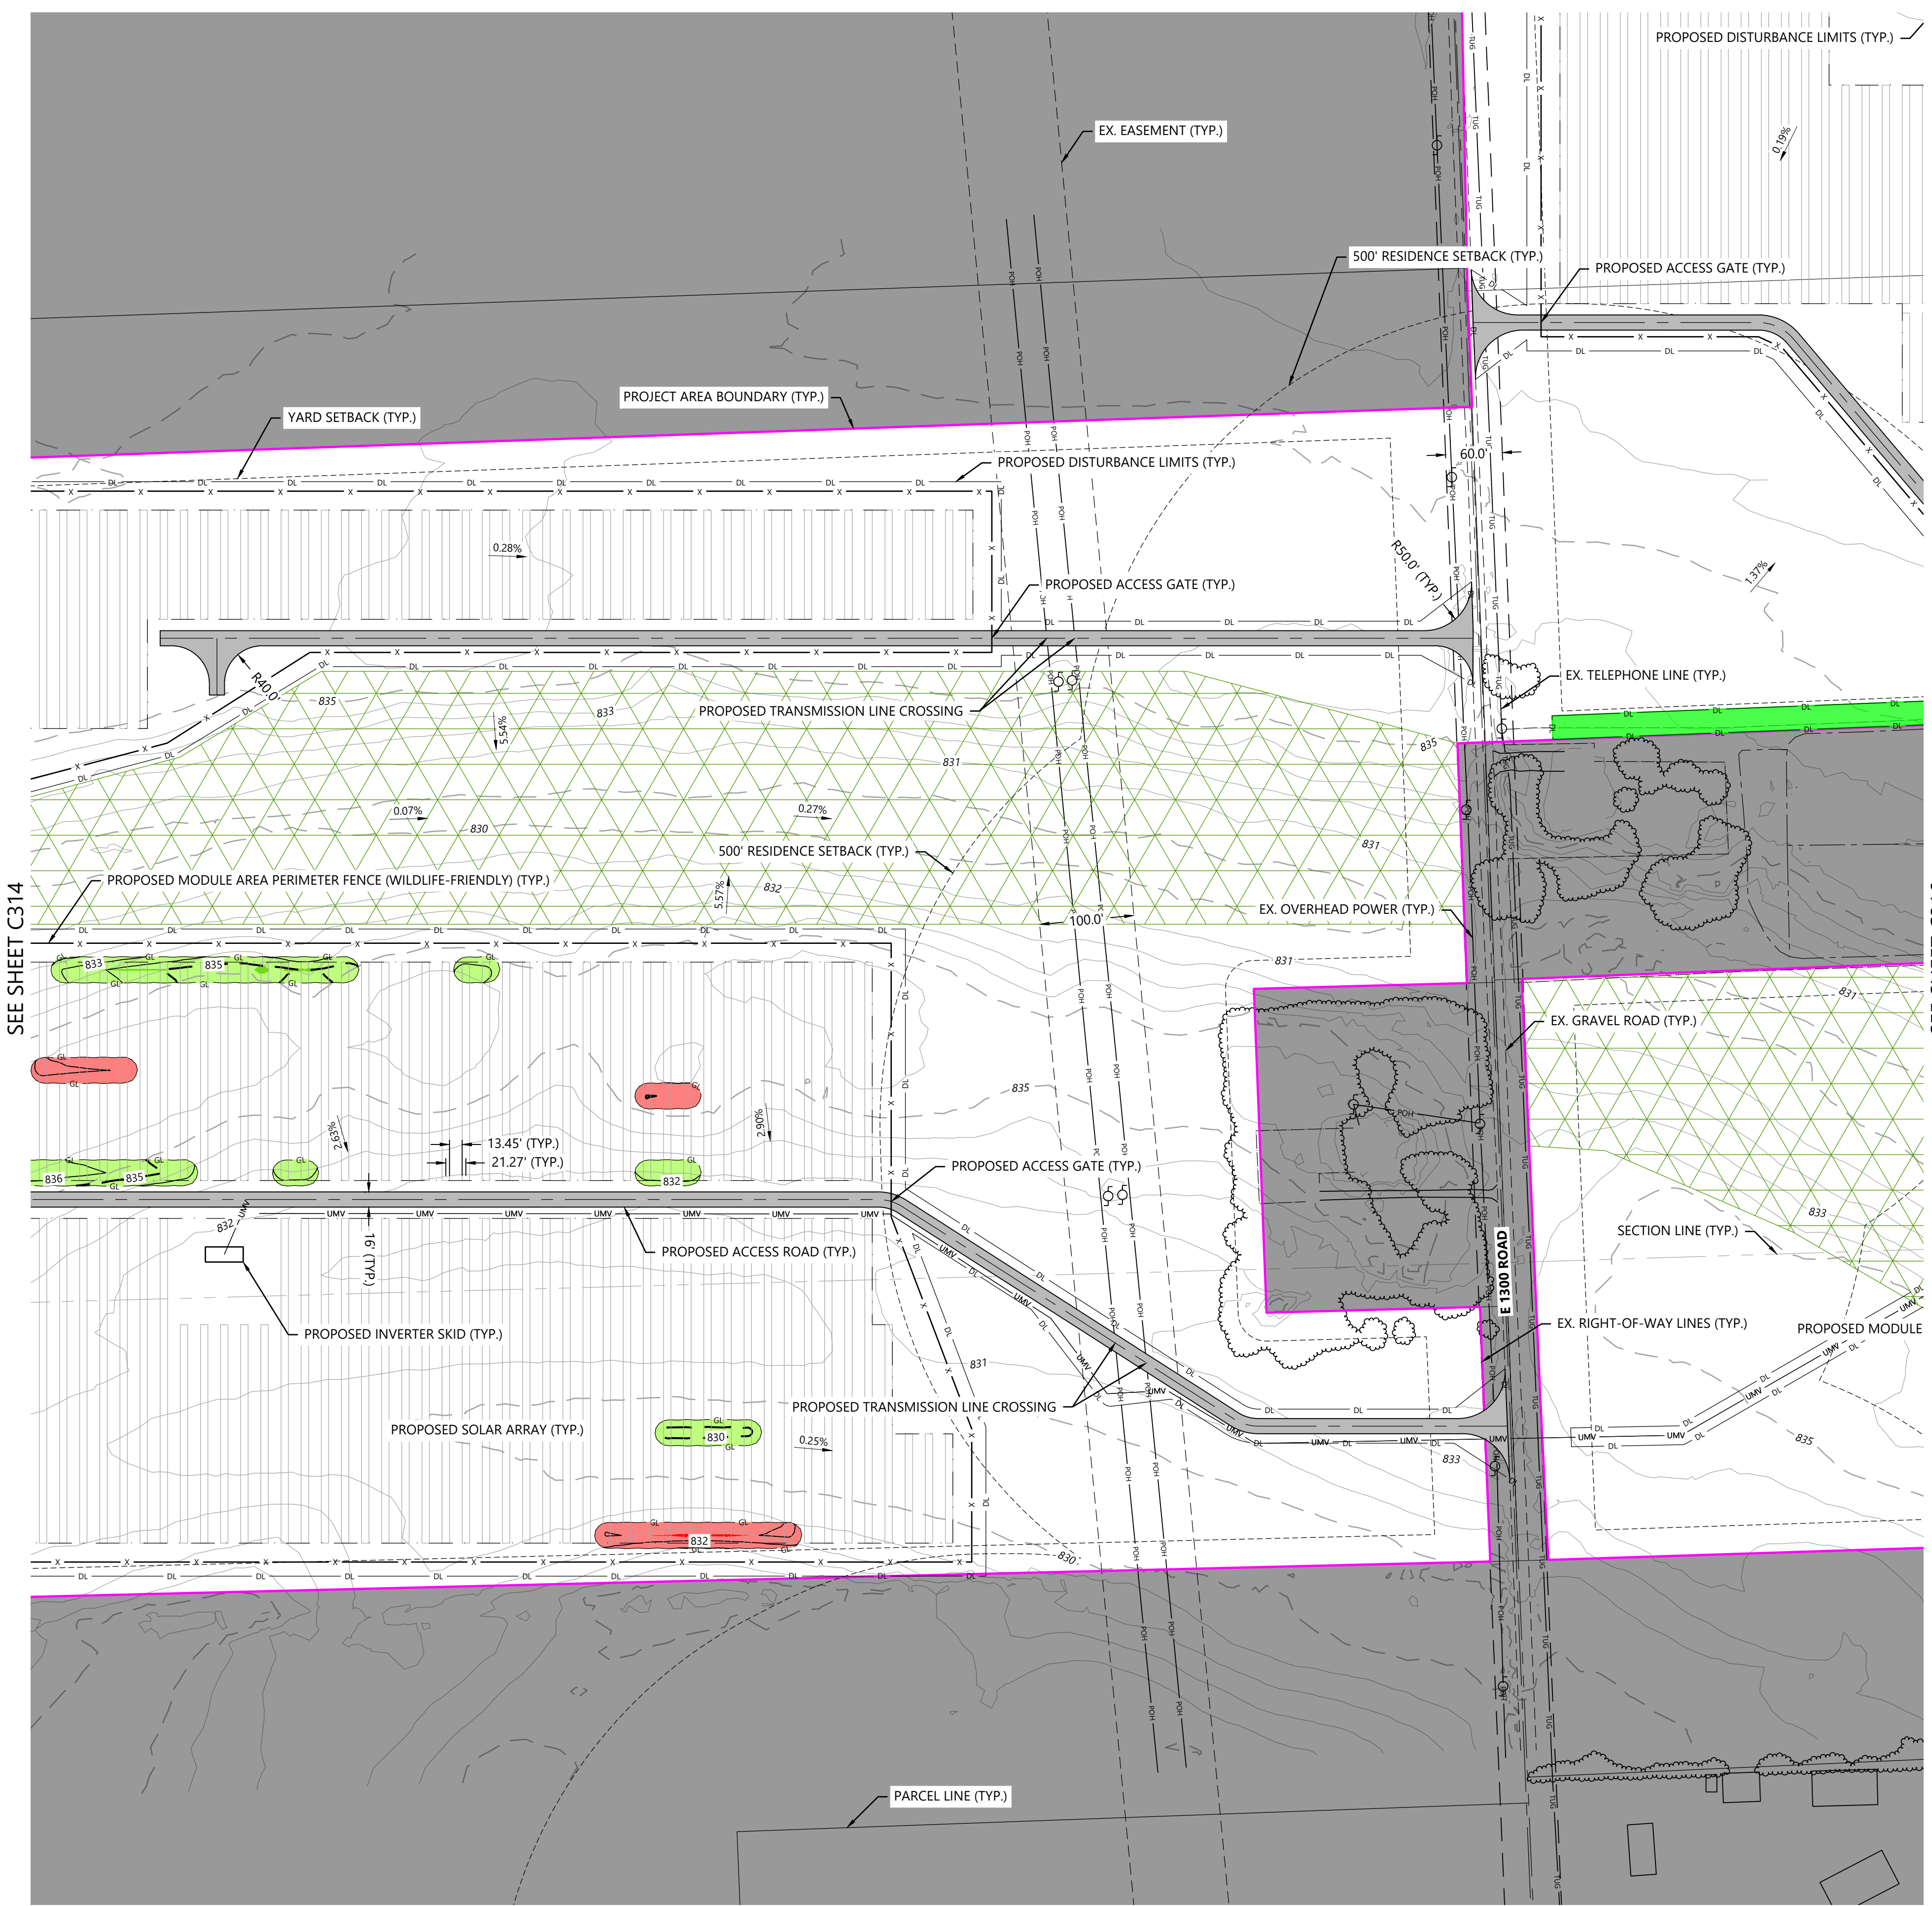

I:\Projects\2023\11\13\2023\_238\_Plan\_Grading\Drawings\


PREPARED FOR:

**FREE STATE SOLAR PROJECT, LLC.**

422 Admiral Blvd,  
Kansas City, MO 64106

REVISIONS:

#	DATE	COMMENT	BY	CHK	APR
A	08/14/23	Permitting Site Plans	SJM	EFE	RIG
B	11/02/23	Permitting Site Plans	SJM	EFE	RIG
C	11/10/23	Permitting Site Plans	CRS	EFE	RIG
D	11/13/23	Permitting Site Plans	CRS	EFE	RIG

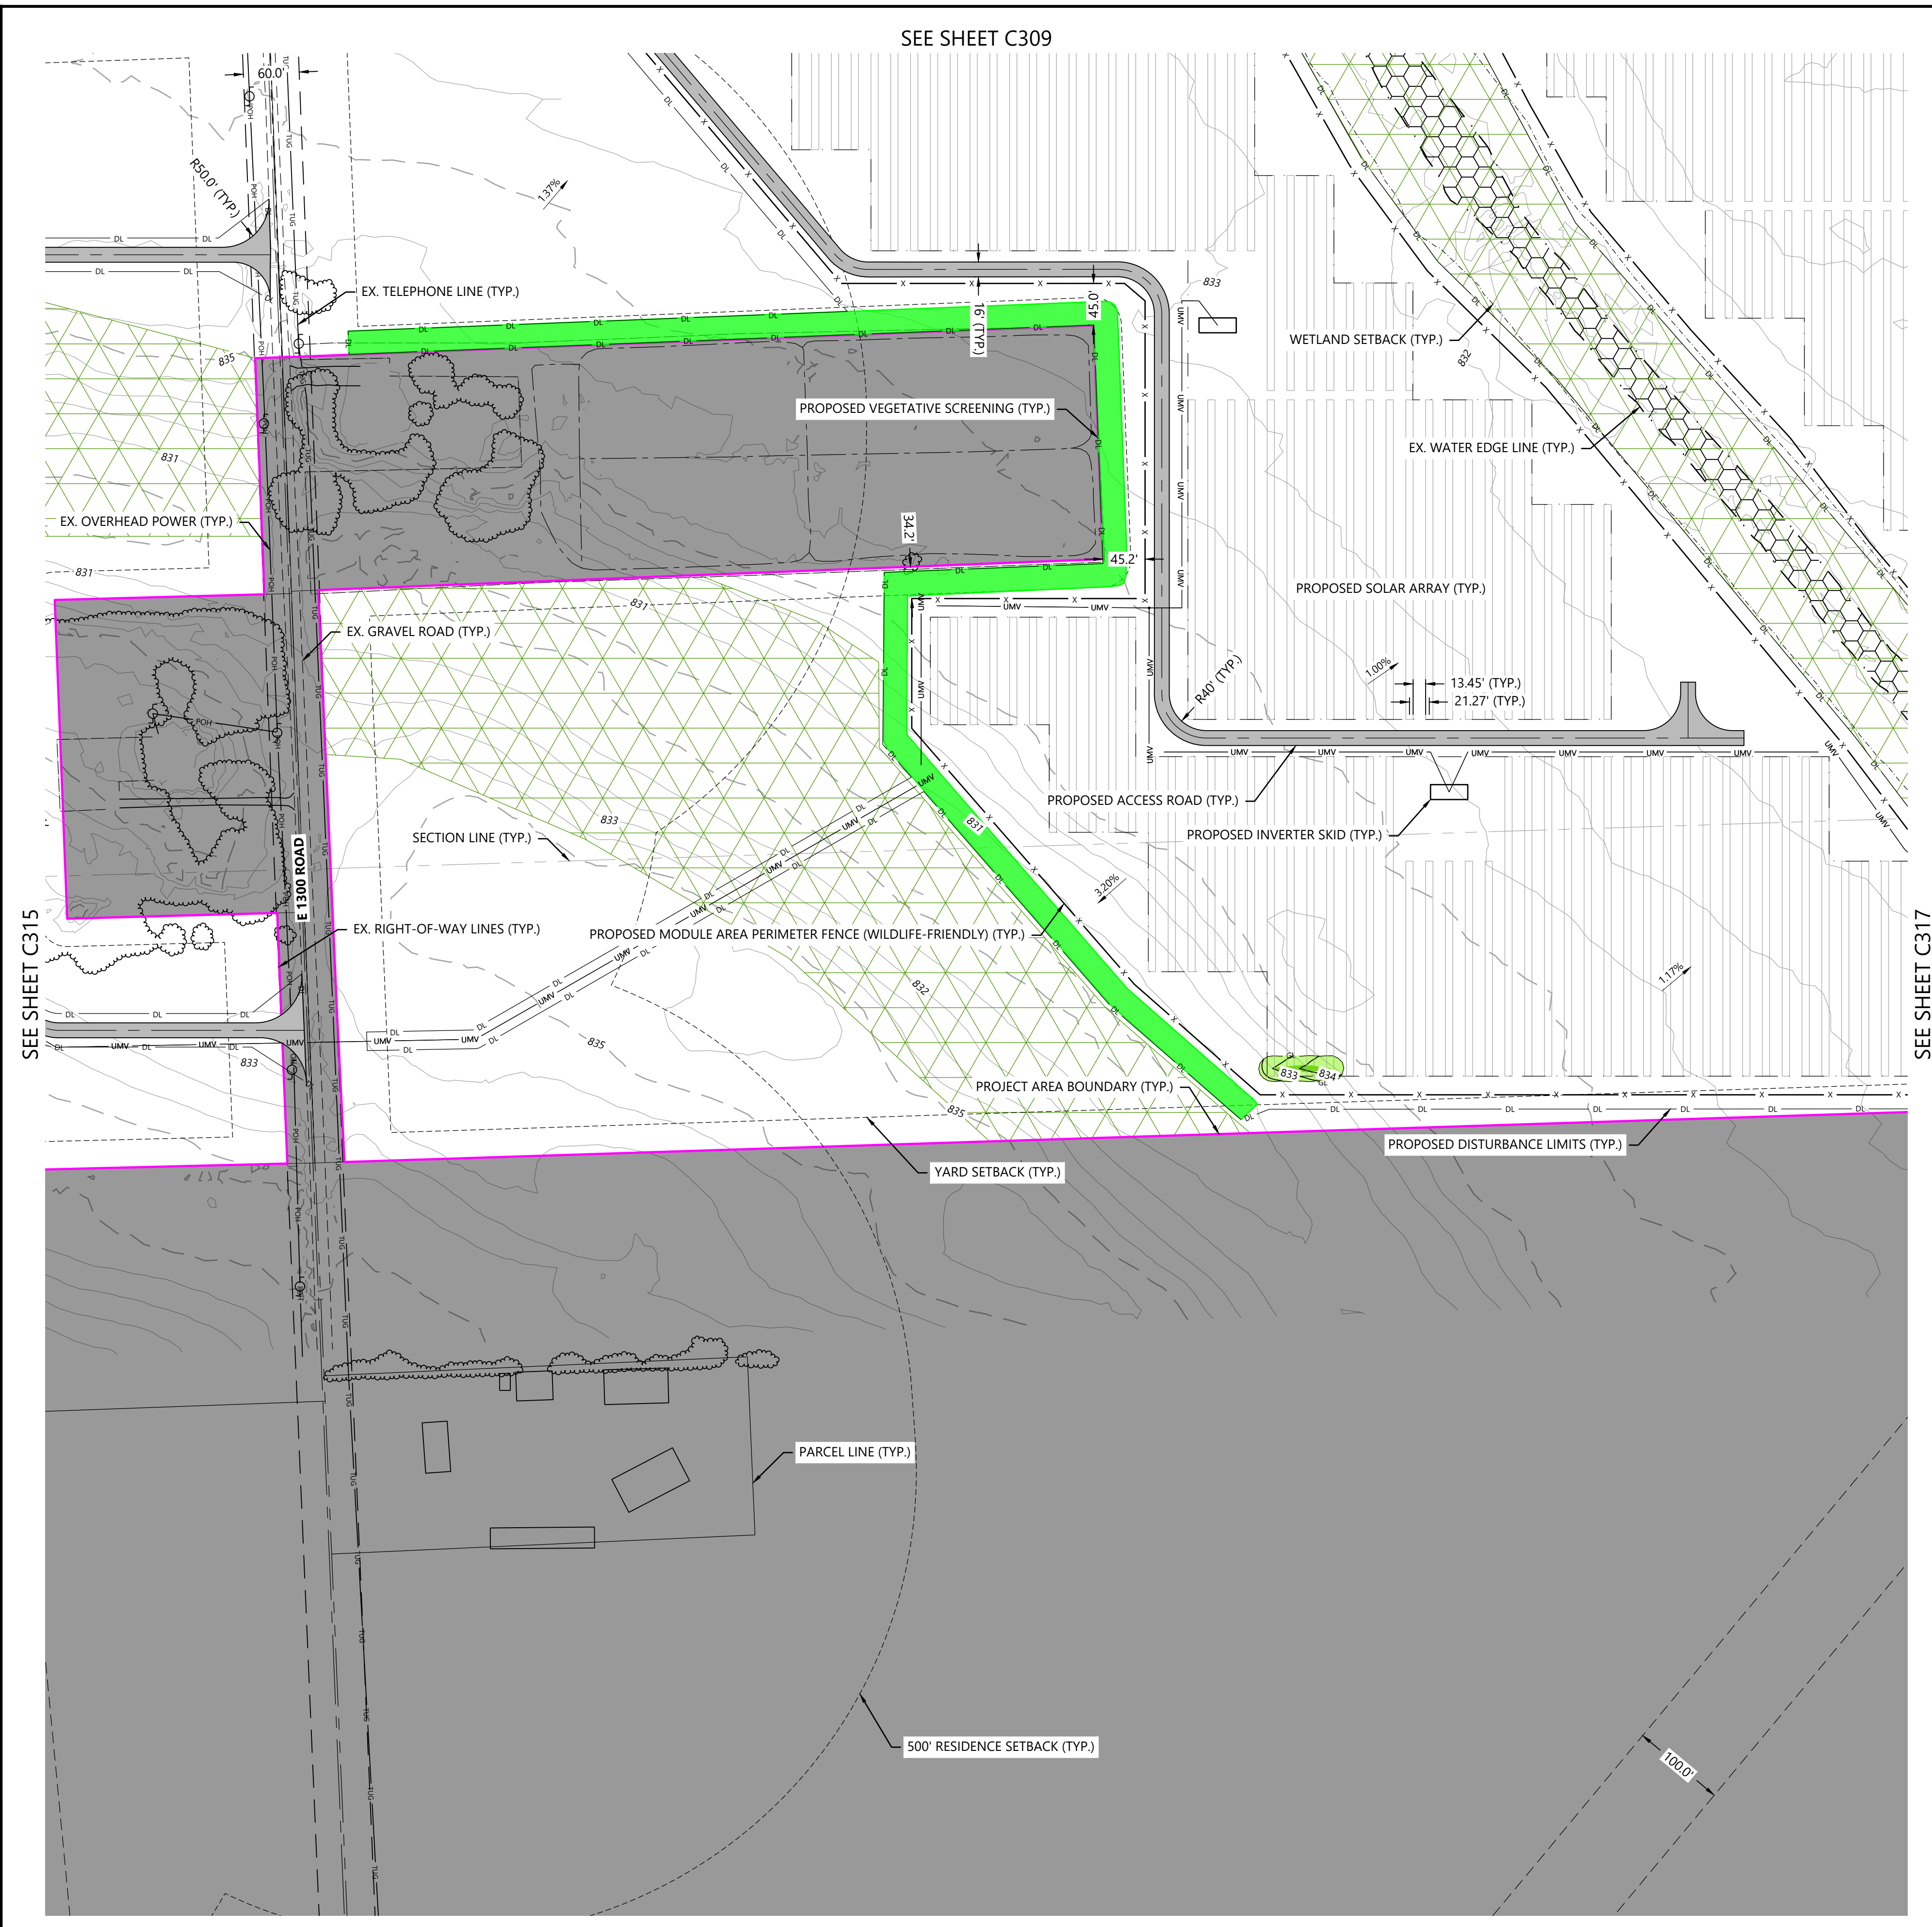

**LEGEND:**



- PROJECT AREA BOUNDARY
- SECTION LINES
- RIGHT-OF-WAY LINES
- EASEMENT LINES
- SETBACK LINES
- EX. INDEX CONTOUR
- EX. INTERVAL CONTOUR
- EX. TREELINE
- EX. PAVED ROAD
- EX. GRAVEL ROAD
- EX. RAIL LINE
- EX. FENCE
- EX. CULVERT
- EX. OVERHEAD POWER
- EX. FIBER OPTIC LINE
- EX. GAS PIPELINE
- EX. TELEPHONE LINE
- EX. WATER LINE
- EX. STORMWATER FEATURE
- EX. WETLAND
- WETLAND SETBACK LINE
- FEMA FLOOD ZONE A
- LEVEE CRITICAL ZONE
- PROPOSED PROJECT FACILITIES
- PROPOSED TEMPORARY LAYDOWN YARD
- PROPOSED TRACKING SOLAR ARRAY
- PROPOSED ACCESS ROAD
- PROPOSED MODULE AREA PERIMETER FENCE (WILDLIFE-FRIENDLY)
- PROPOSED SUBSTATION SECURITY FENCE
- PROPOSED UNDERGROUND COLLECTION
- PROPOSED CONSTRUCTION FENCE
- PROPOSED LANDSCAPE BUFFER
- PROPOSED BASIN
- PROPOSED WILDLIFE CORRIDOR
- PROPOSED ELECTRICAL EQUIPMENT
- PROPOSED DRAINAGE CROSSING
- PROPOSED INDEX CONTOUR
- PROPOSED INTERVAL CONTOUR
- PROPOSED MODULE AREA BOUNDARIES
- PROPOSED DISTURBANCE LIMITS
- PROPOSED GRADING LIMITS
- 1.0' TO 2.0' OF CUT
- 0.0' TO 1.0' OF CUT
- 0.0' TO 1.0' OF FILL
- 1.0' TO 2.0' OF FILL

PRELIMINARY ARRAY GRADING CRITERIA	
RACK	SINGLE AXIS TRACKER
GRADING REVEAL WINDOW	2'
MAXIMUM E-W SLOPE	10.0%
MAXIMUM N-S SLOPE	6.1%

PRELIMINARY ARRAY GRADING QUANTITIES	
SITE AREA (ACRES)	604
TOTAL GRADING AREA (ACRES)	1.1
TOTAL GRADING AREA PERCENT	0.2%
TOTAL CUT (CY)	550
TOTAL FILL (CY)	550

- NOTES:
- THE QUANTITIES SHOWN WERE DETERMINED USING THE ANTICIPATED GRADES AND ARE FOR ESTIMATING PURPOSES ONLY.
  - GRADING VALUES ONLY ACCOUNT FOR THE SITE'S ARRAY GRADING BASED ON ASSUMED PILE LOCATIONS.
  - GRADING DOES NOT INCLUDE ACCESS ROADS, SUBSTATION, OR SWITCHYARD GRADING.
  - MINOR SURFACE SMOOTHING MAY BE REQUIRED FOR WORKER SAFETY AND/OR RACKING INSTALLATION.
  - PER DOUGLAS COUNTY SOLAR REGULATIONS, GRADING OF PRIME FARMLAND AND FARMLAND OF STATEWIDE IMPORTANCE SHALL NOT EXCEED 5% OF THE SITE AREA. TOTAL ARRAY GRADING IS ESTIMATED TO BE 0.2% OF THE SITE AREA.
  - FOR ADDITIONAL DETAILS ON VEGETATIVE SCREENING, REFER TO THE LANDSCAPING PLAN.
  - ALL FENCING AND GATES WITHIN TRANSMISSION EASEMENT SHALL BE GROUNDED.
  - MV ROUTING SHOWN FOR REFERENCE ONLY.

**KEYMAP:**

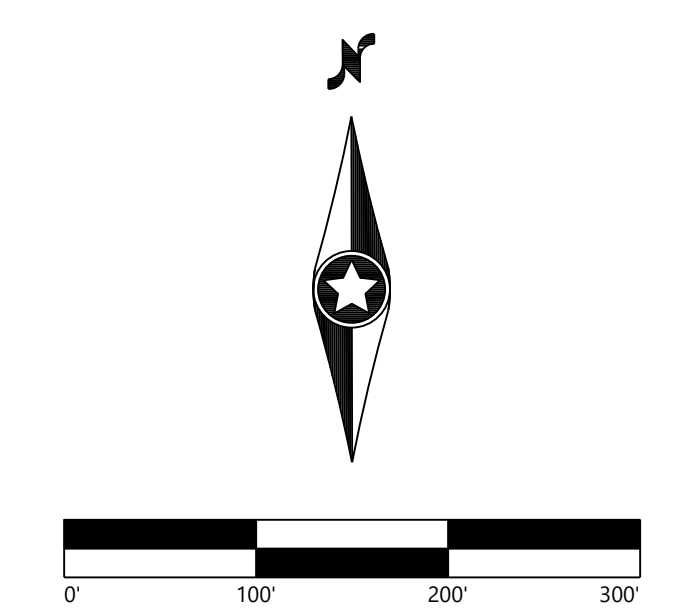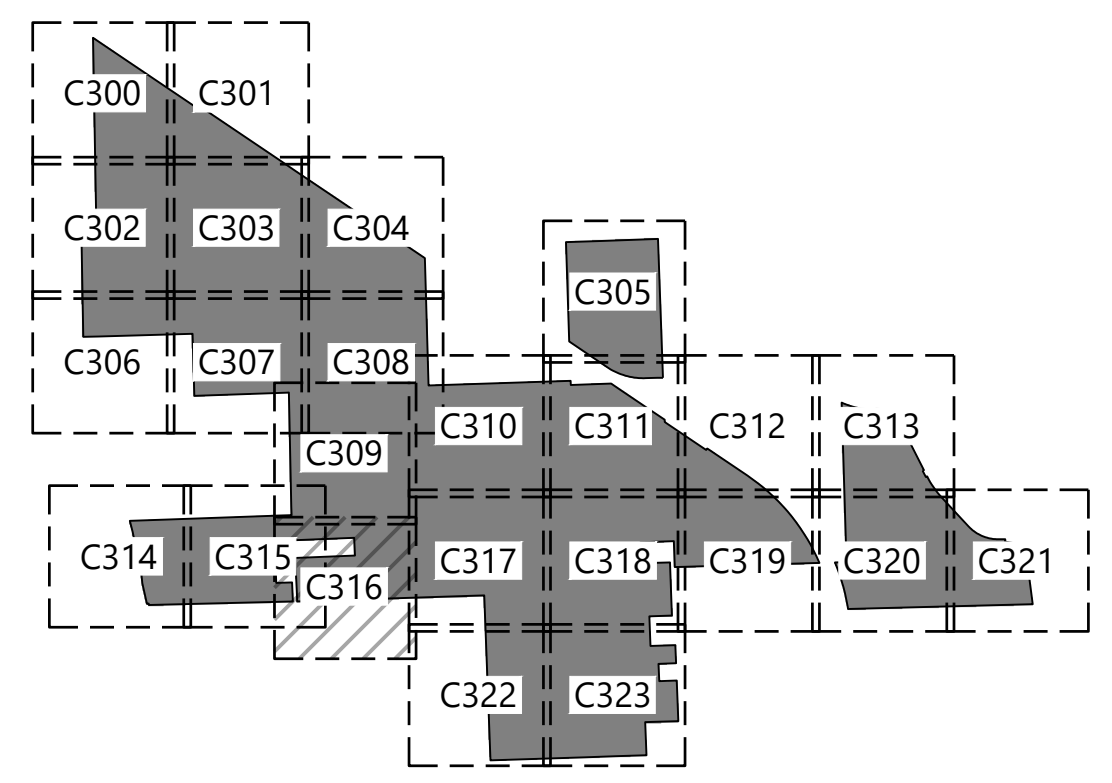

**Kansas Sky Energy Center**  
Douglas County, Kansas

**Grading and Drainage Plan**

FOR CONDITIONAL USE PERMIT

DATE: 11/13/2023 REV: D  
SHEET: C316


I:\projects\2023\11\13\2023\_238\_Plan\_Grading.dwg, 11/13/2023, 2:58 PM, C:\Users\jstark

SEE SHEET C310

SEE SHEET C322

SEE SHEET C316

SEE SHEET C318

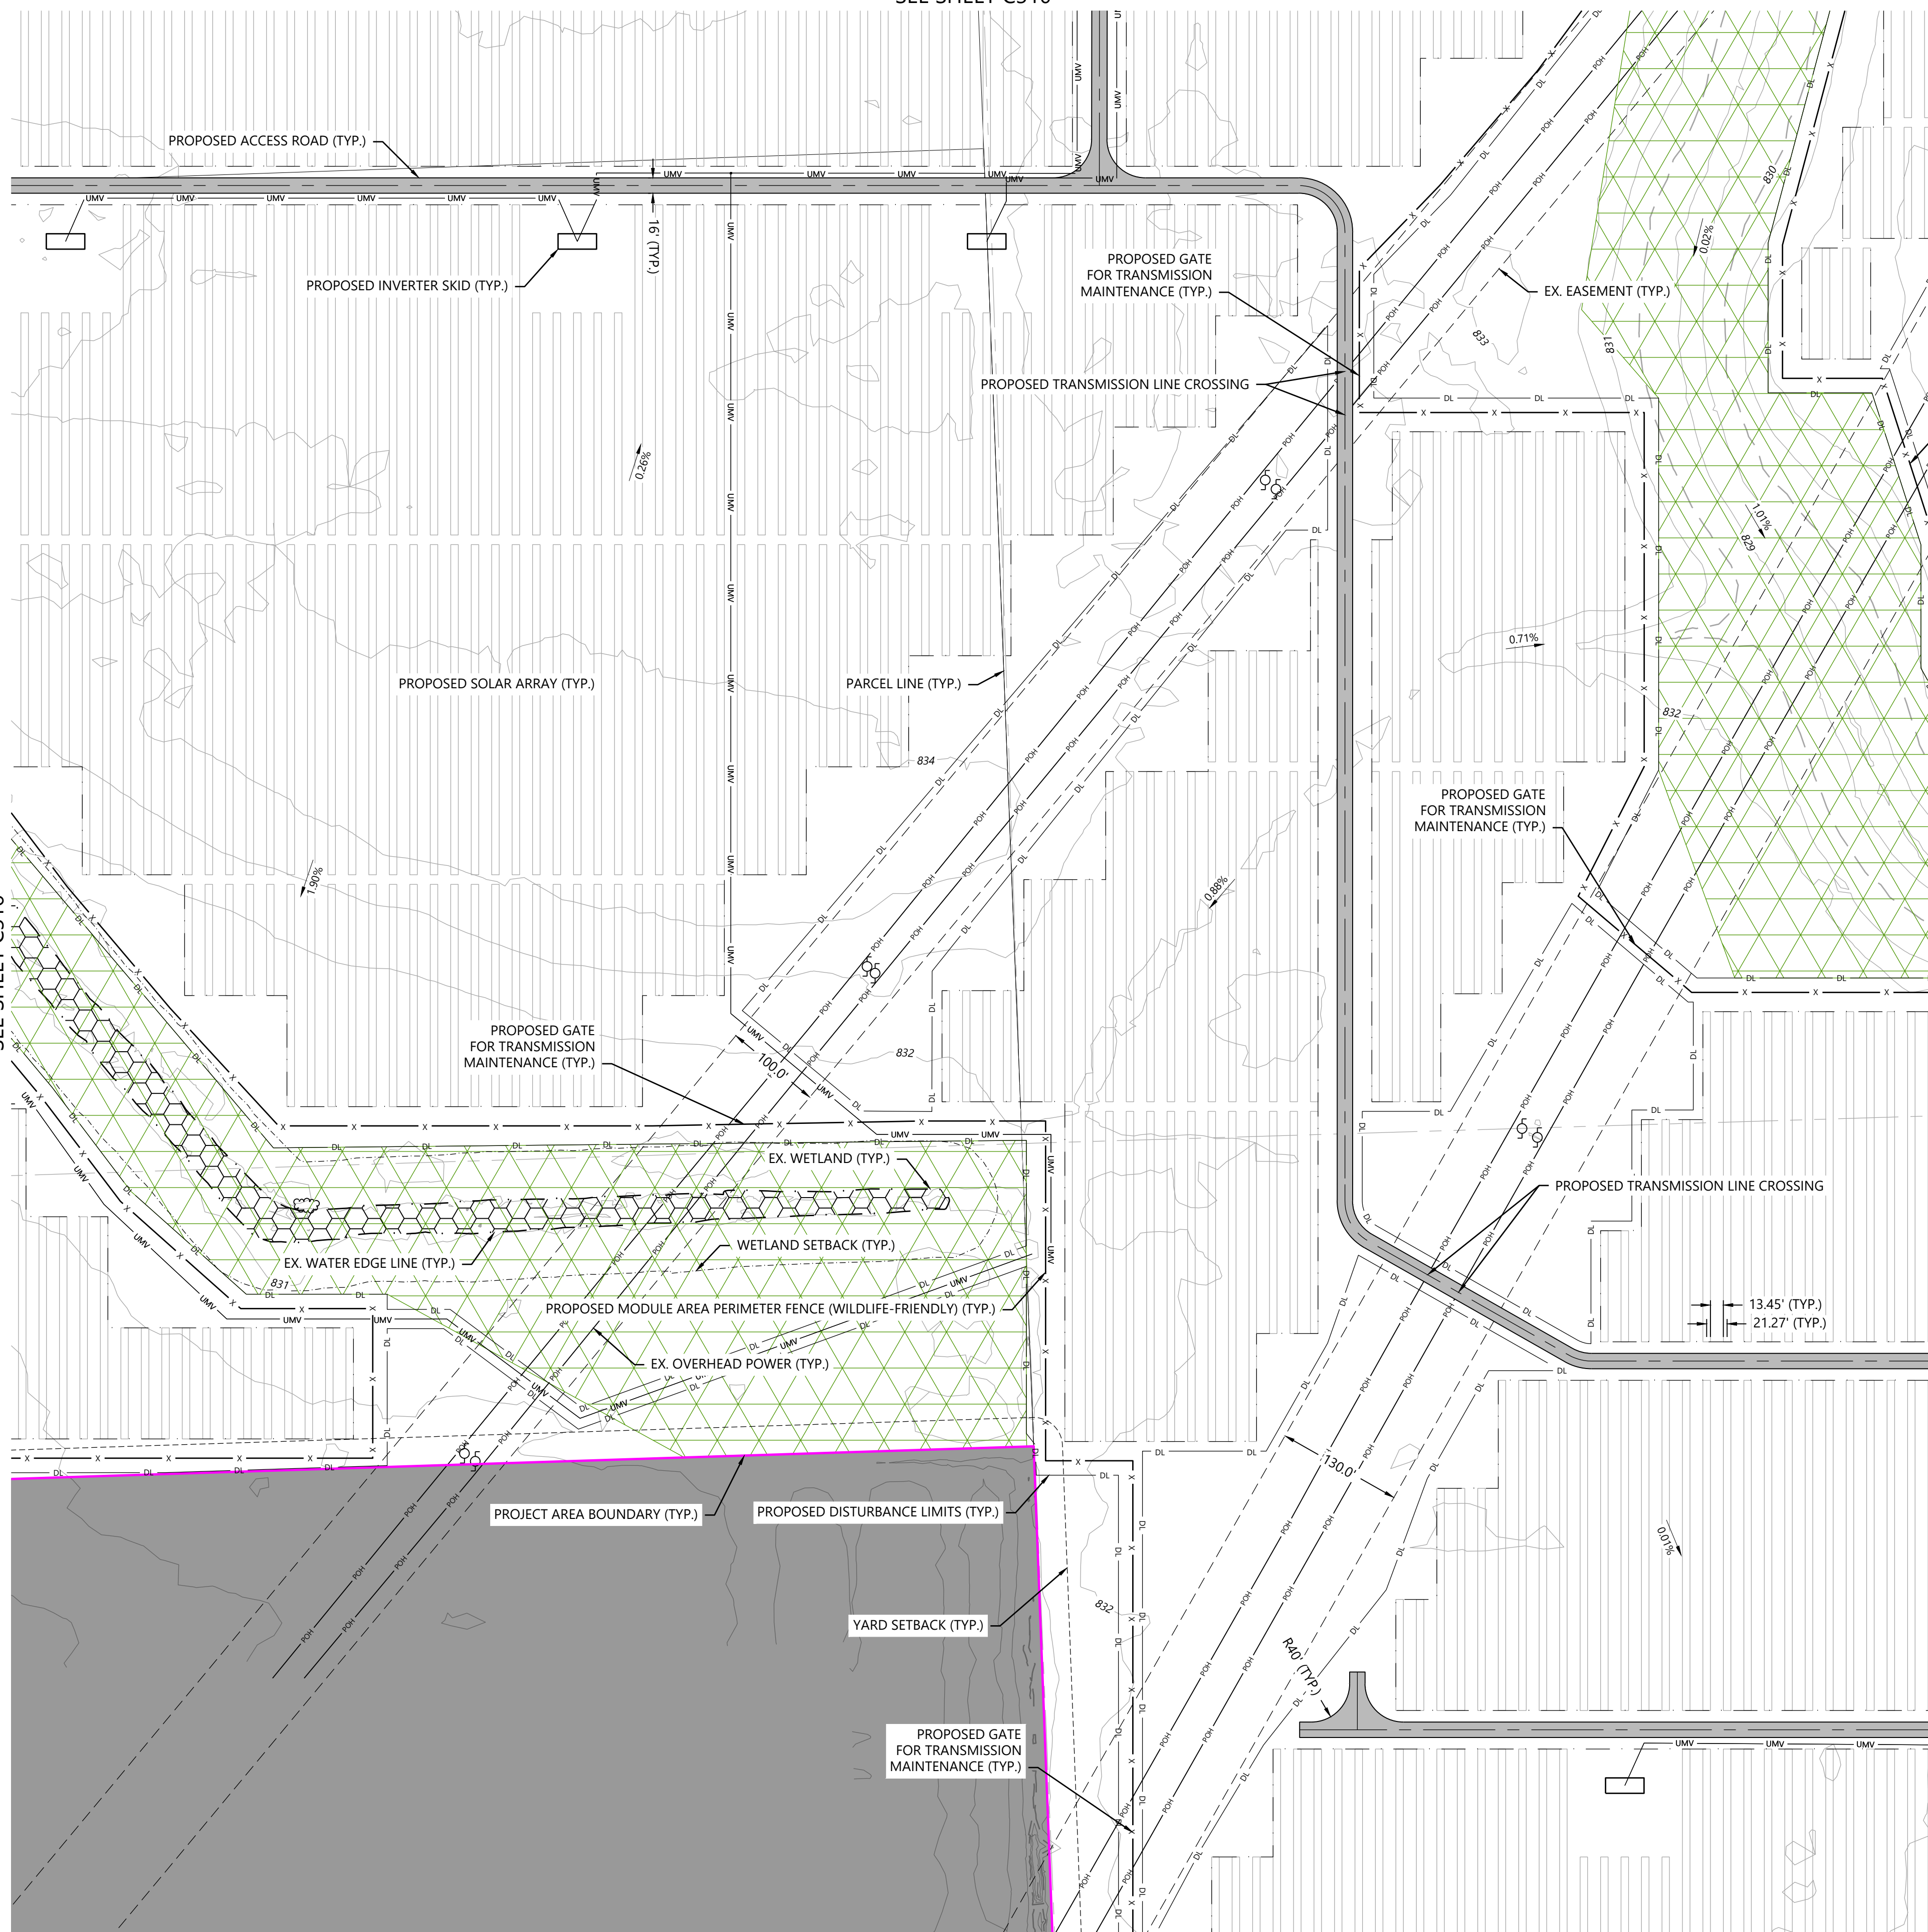

LEGEND:


- PROJECT AREA BOUNDARY
- SECTION LINES
- RIGHT-OF-WAY LINES
- EASEMENT LINES
- SETBACK LINES
- EX. INDEX CONTOUR
- EX. INTERVAL CONTOUR
- EX. TREELINE
- EX. PAVED ROAD
- EX. GRAVEL ROAD
- EX. RAIL LINE
- EX. FENCE
- EX. CULVERT
- EX. OVERHEAD POWER
- EX. FIBER OPTIC LINE
- EX. GAS PIPELINE
- EX. TELEPHONE LINE
- EX. WATER LINE
- EX. STORMWATER FEATURE
- EX. WETLAND
- WETLAND SETBACK LINE
- FEMA FLOOD ZONE A
- LEVEE CRITICAL ZONE
- PROPOSED PROJECT FACILITIES
- PROPOSED TEMPORARY LAYDOWN YARD
- PROPOSED TRACKING SOLAR ARRAY
- PROPOSED ACCESS ROAD
- PROPOSED MODULE AREA PERIMETER FENCE (WILDLIFE-FRIENDLY)
- PROPOSED SUBSTATION SECURITY FENCE
- PROPOSED UNDERGROUND COLLECTION
- PROPOSED CONSTRUCTION FENCE
- PROPOSED LANDSCAPE BUFFER
- PROPOSED BASIN
- PROPOSED WILDLIFE CORRIDOR
- PROPOSED ELECTRICAL EQUIPMENT
- PROPOSED DRAINAGE CROSSING
- PROPOSED INDEX CONTOUR
- PROPOSED INTERVAL CONTOUR
- PROPOSED MODULE AREA BOUNDARIES
- PROPOSED DISTURBANCE LIMITS
- PROPOSED GRADING LIMITS
- 1.0' TO 2.0' OF CUT
- 0.0' TO 1.0' OF CUT
- 0.0' TO 1.0' OF FILL
- 1.0' TO 2.0' OF FILL

PRELIMINARY ARRAY GRADING CRITERIA	
RACK	SINGLE AXIS TRACKER
GRADING REVEAL WINDOW	2'
MAXIMUM E-W SLOPE	10.0%
MAXIMUM N-S SLOPE	6.1%

PRELIMINARY ARRAY GRADING QUANTITIES	
SITE AREA (ACRES)	604
TOTAL GRADING AREA (ACRES)	1.1
TOTAL GRADING AREA PERCENT	0.2%
TOTAL CUT (CY)	550
TOTAL FILL (CY)	550

- NOTES:
- THE QUANTITIES SHOWN WERE DETERMINED USING THE ANTICIPATED GRADES AND ARE FOR ESTIMATING PURPOSES ONLY.
  - GRADING VALUES ONLY ACCOUNT FOR THE SITE'S ARRAY GRADING BASED ON ASSUMED PILE LOCATIONS.
  - GRADING DOES NOT INCLUDE ACCESS ROADS, SUBSTATION, OR SWITCHYARD GRADING.
  - MINOR SURFACE SMOOTHING MAY BE REQUIRED FOR WORKER SAFETY AND/OR RACKING INSTALLATION.
  - PER DOUGLAS COUNTY SOLAR REGULATIONS, GRADING OF PRIME FARMLAND AND FARMLAND OF STATEWIDE IMPORTANCE SHALL NOT EXCEED 5% OF THE SITE AREA. TOTAL ARRAY GRADING IS ESTIMATED TO BE 0.2% OF THE SITE AREA.
  - FOR ADDITIONAL DETAILS ON VEGETATIVE SCREENING, REFER TO THE LANDSCAPING PLAN.
  - ALL FENCING AND GATES WITHIN TRANSMISSION EASEMENT SHALL BE GROUNDED.
  - MV ROUTING SHOWN FOR REFERENCE ONLY.

KEYMAP:

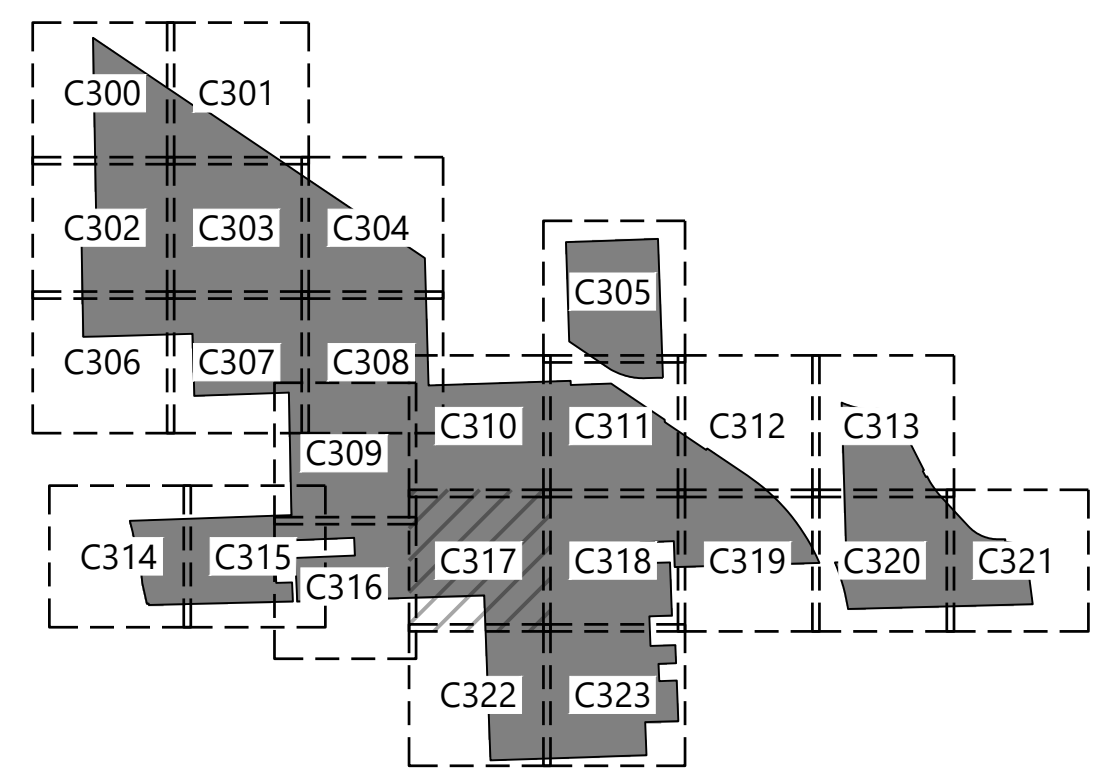

Westwood

Phone (608) 821-6600 8401 Greenway Blvd., Suite 400  
Middleton, WI 53562  
westwoodsps.com


Westwood Professional Services, Inc.

PREPARED FOR:  
**FREE STATE SOLAR PROJECT, LLC.**

422 Admiral Blvd,  
Kansas City, MO 64106

REVISIONS:

#	DATE	COMMENT	BY	CHK	APR
A	08/14/23	Permitting Site Plans	SJM	EFE	RIG
B	11/02/23	Permitting Site Plans	SJM	EFE	RIG
C	11/10/23	Permitting Site Plans	CRS	EFE	RIG
D	11/13/23	Permitting Site Plans	CRS	EFE	RIG

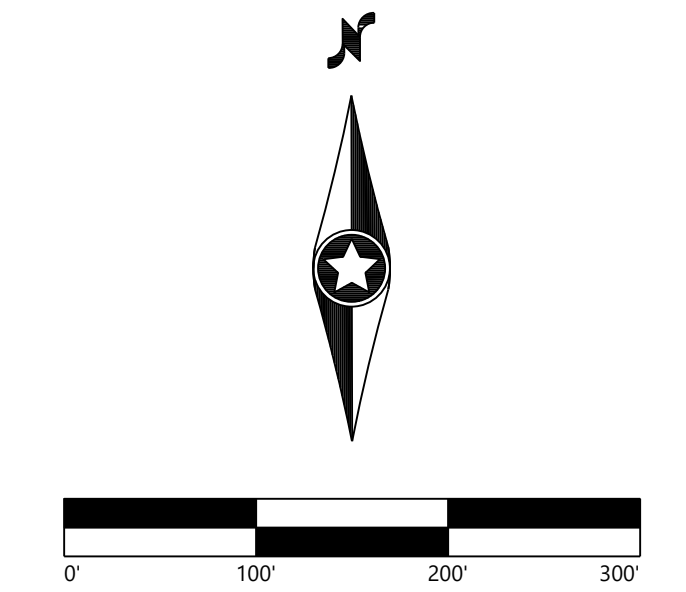

**Kansas Sky Energy Center**  
Douglas County, Kansas

Grading and Drainage Plans

FOR CONDITIONAL USE PERMIT

DATE: 11/13/2023 REV:  
SHEET: C317 D


I:\projects\2023\11\13\2023\_238\_PAK\_General\Submittal

SEE SHEET C311

SEE SHEET C323

SEE SHEET C317

SEE SHEET C319

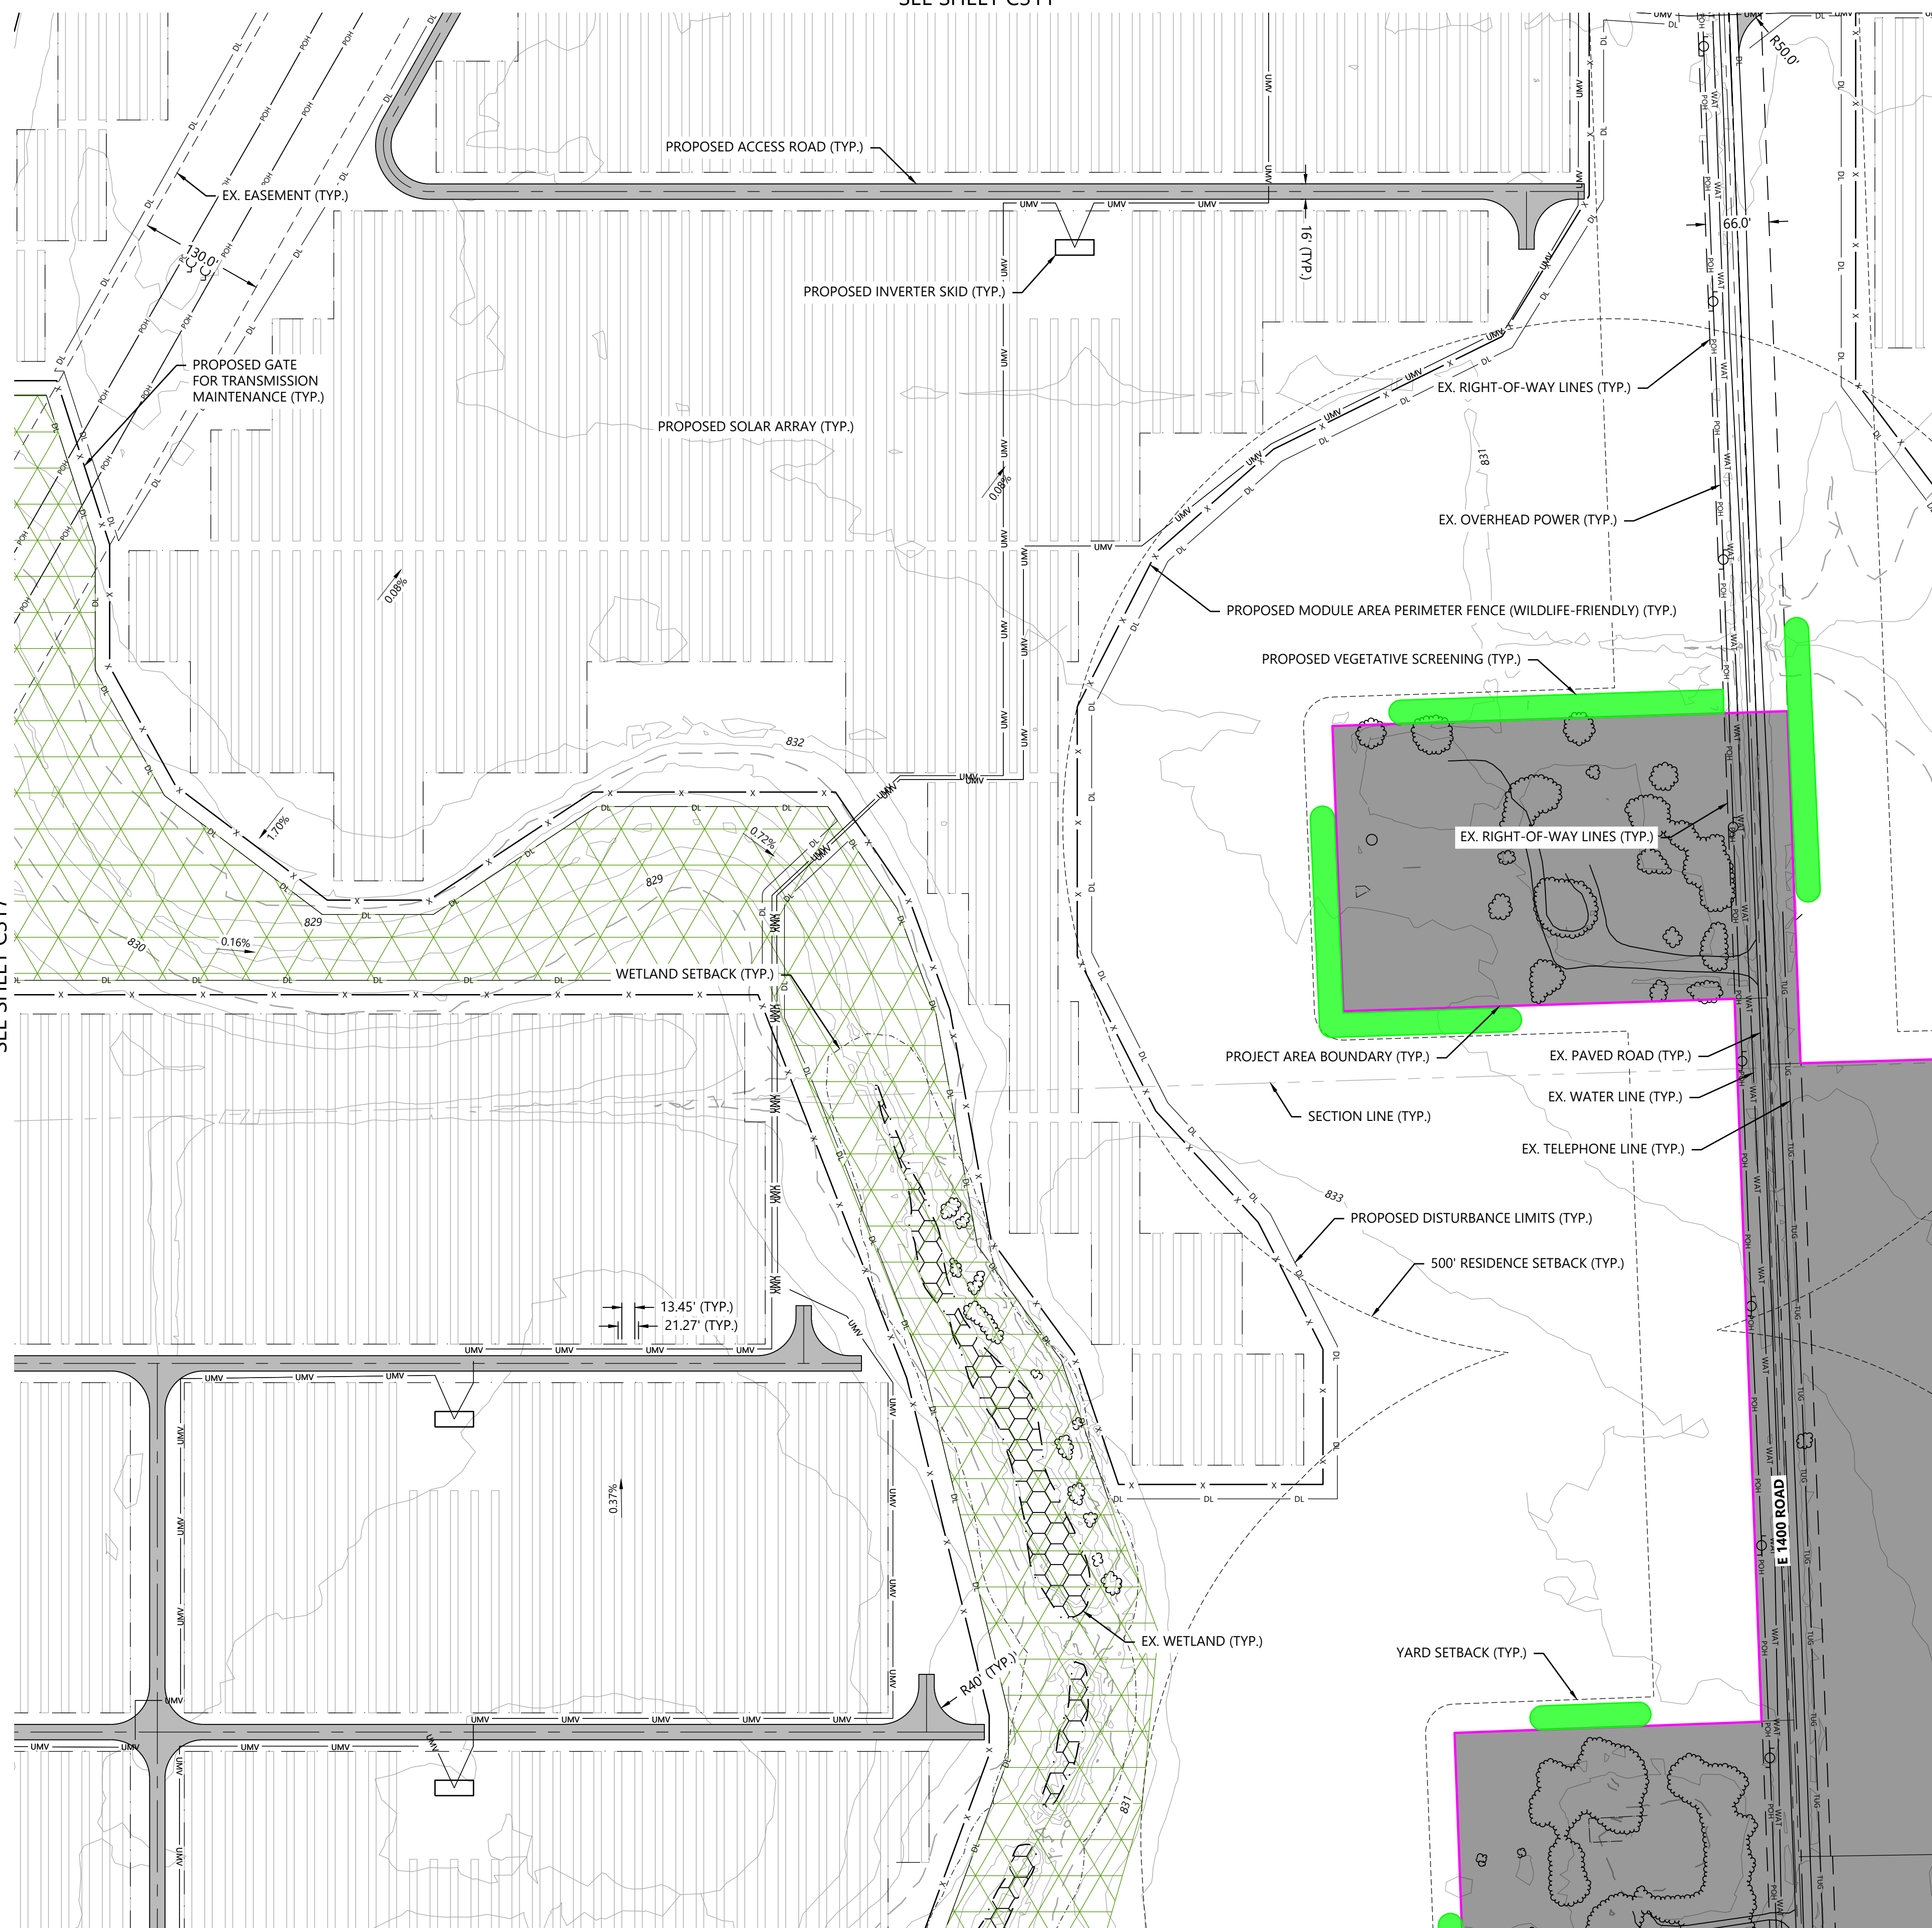

**LEGEND:**


- PROJECT AREA BOUNDARY
- SECTION LINES
- RIGHT-OF-WAY LINES
- EASEMENT LINES
- SETBACK LINES
- EX. INDEX CONTOUR
- EX. INTERVAL CONTOUR
- EX. TREELINE
- EX. PAVED ROAD
- EX. GRAVEL ROAD
- EX. RAIL LINE
- EX. FENCE
- EX. CULVERT
- EX. OVERHEAD POWER
- EX. FIBER OPTIC LINE
- EX. GAS PIPELINE
- EX. TELEPHONE LINE
- EX. WATER LINE
- EX. STORMWATER FEATURE
- EX. WETLAND
- WETLAND SETBACK LINE
- FEMA FLOOD ZONE A
- LEVEE CRITICAL ZONE
- PROPOSED PROJECT FACILITIES
- PROPOSED TEMPORARY LAYDOWN YARD
- PROPOSED TRACKING SOLAR ARRAY
- PROPOSED ACCESS ROAD
- PROPOSED MODULE AREA PERIMETER FENCE (WILDLIFE-FRIENDLY)
- PROPOSED SUBSTATION SECURITY FENCE
- PROPOSED UNDERGROUND COLLECTION
- PROPOSED CONSTRUCTION FENCE
- PROPOSED LANDSCAPE BUFFER
- PROPOSED BASIN
- PROPOSED WILDLIFE CORRIDOR
- PROPOSED ELECTRICAL EQUIPMENT
- PROPOSED DRAINAGE CROSSING
- PROPOSED INDEX CONTOUR
- PROPOSED INTERVAL CONTOUR
- PROPOSED MODULE AREA BOUNDARIES
- PROPOSED DISTURBANCE LIMITS
- PROPOSED GRADING LIMITS
- 1.0' TO 2.0' OF CUT
- 0.0' TO 1.0' OF CUT
- 0.0' TO 1.0' OF FILL
- 1.0' TO 2.0' OF FILL

PRELIMINARY ARRAY GRADING CRITERIA	
RACK	SINGLE AXIS TRACKER
GRADING REVEAL WINDOW	2'
MAXIMUM E-W SLOPE	10.0%
MAXIMUM N-S SLOPE	6.1%

PRELIMINARY ARRAY GRADING QUANTITIES	
SITE AREA (ACRES)	604
TOTAL GRADING AREA (ACRES)	1.1
TOTAL GRADING AREA PERCENT	0.2%
TOTAL CUT (CY)	550
TOTAL FILL (CY)	550

- NOTES:**
- THE QUANTITIES SHOWN WERE DETERMINED USING THE ANTICIPATED GRADES AND ARE FOR ESTIMATING PURPOSES ONLY.
  - GRADING VALUES ONLY ACCOUNT FOR THE SITE'S ARRAY GRADING BASED ON ASSUMED PILE LOCATIONS.
  - GRADING DOES NOT INCLUDE ACCESS ROADS, SUBSTATION, OR SWITCHYARD GRADING.
  - MINOR SURFACE SMOOTHING MAY BE REQUIRED FOR WORKER SAFETY AND/OR RACKING INSTALLATION.
  - PER DOUGLAS COUNTY SOLAR REGULATIONS, GRADING OF PRIME FARMLAND AND FARMLAND OF STATEWIDE IMPORTANCE SHALL NOT EXCEED 5% OF THE SITE AREA. TOTAL ARRAY GRADING IS ESTIMATED TO BE 0.2% OF THE SITE AREA.
  - FOR ADDITIONAL DETAILS ON VEGETATIVE SCREENING, REFER TO THE LANDSCAPING PLAN.
  - ALL FENCING AND GATES WITHIN TRANSMISSION EASEMENT SHALL BE GROUNDED.
  - MV ROUTING SHOWN FOR REFERENCE ONLY.

**KEYMAP:**

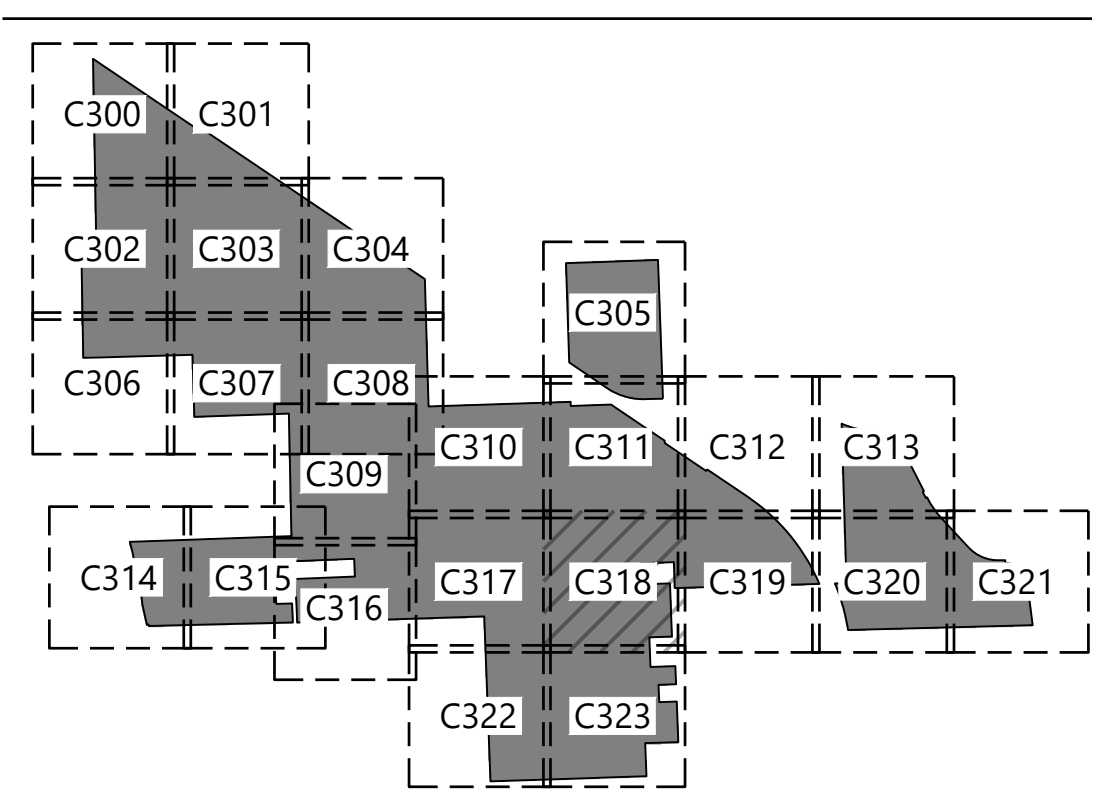


PREPARED FOR:

**FREE STATE SOLAR PROJECT, LLC.**

422 Admiral Blvd,  
Kansas City, MO 64106

REVISIONS:

#	DATE	COMMENT	BY	CHK	APR
A	08/14/23	Permitting Site Plans	SJM	EFE	RIG
B	11/02/23	Permitting Site Plans	SJM	EFE	RIG
C	11/10/23	Permitting Site Plans	CRS	EFE	RIG
D	11/13/23	Permitting Site Plans	CRS	EFE	RIG

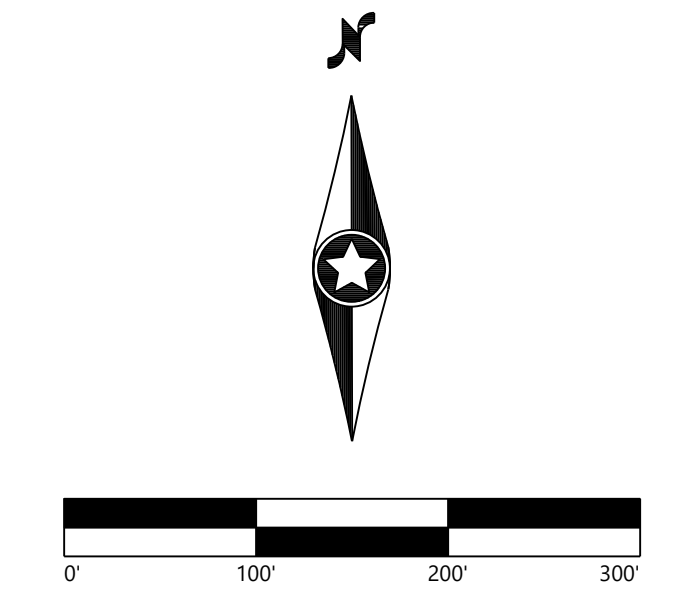

**Kansas Sky Energy Center**  
Douglas County, Kansas

**Grading and Drainage Plans**

FOR CONDITIONAL USE PERMIT

DATE: 11/13/2023 REV:

SHEET: C318 D

I:\Projects\2023\11\13\2023\_238\_Plan\_General\20231113\_238\_Plan\_General.dwg, 11/13/2023, 2:58 PM, G:\Users\jstewart

PREPARED FOR:


**FREE STATE SOLAR PROJECT, LLC.**

422 Admiral Blvd,  
Kansas City, MO 64106

REVISIONS:

#	DATE	COMMENT	BY	CHK	APR
A	08/14/23	Permitting Site Plans	SJM	EFE	RIG
B	11/02/23	Permitting Site Plans	SJM	EFE	RIG
C	11/10/23	Permitting Site Plans	CRS	EFE	RIG
D	11/13/23	Permitting Site Plans	CRS	EFE	RIG

SEE SHEET C312

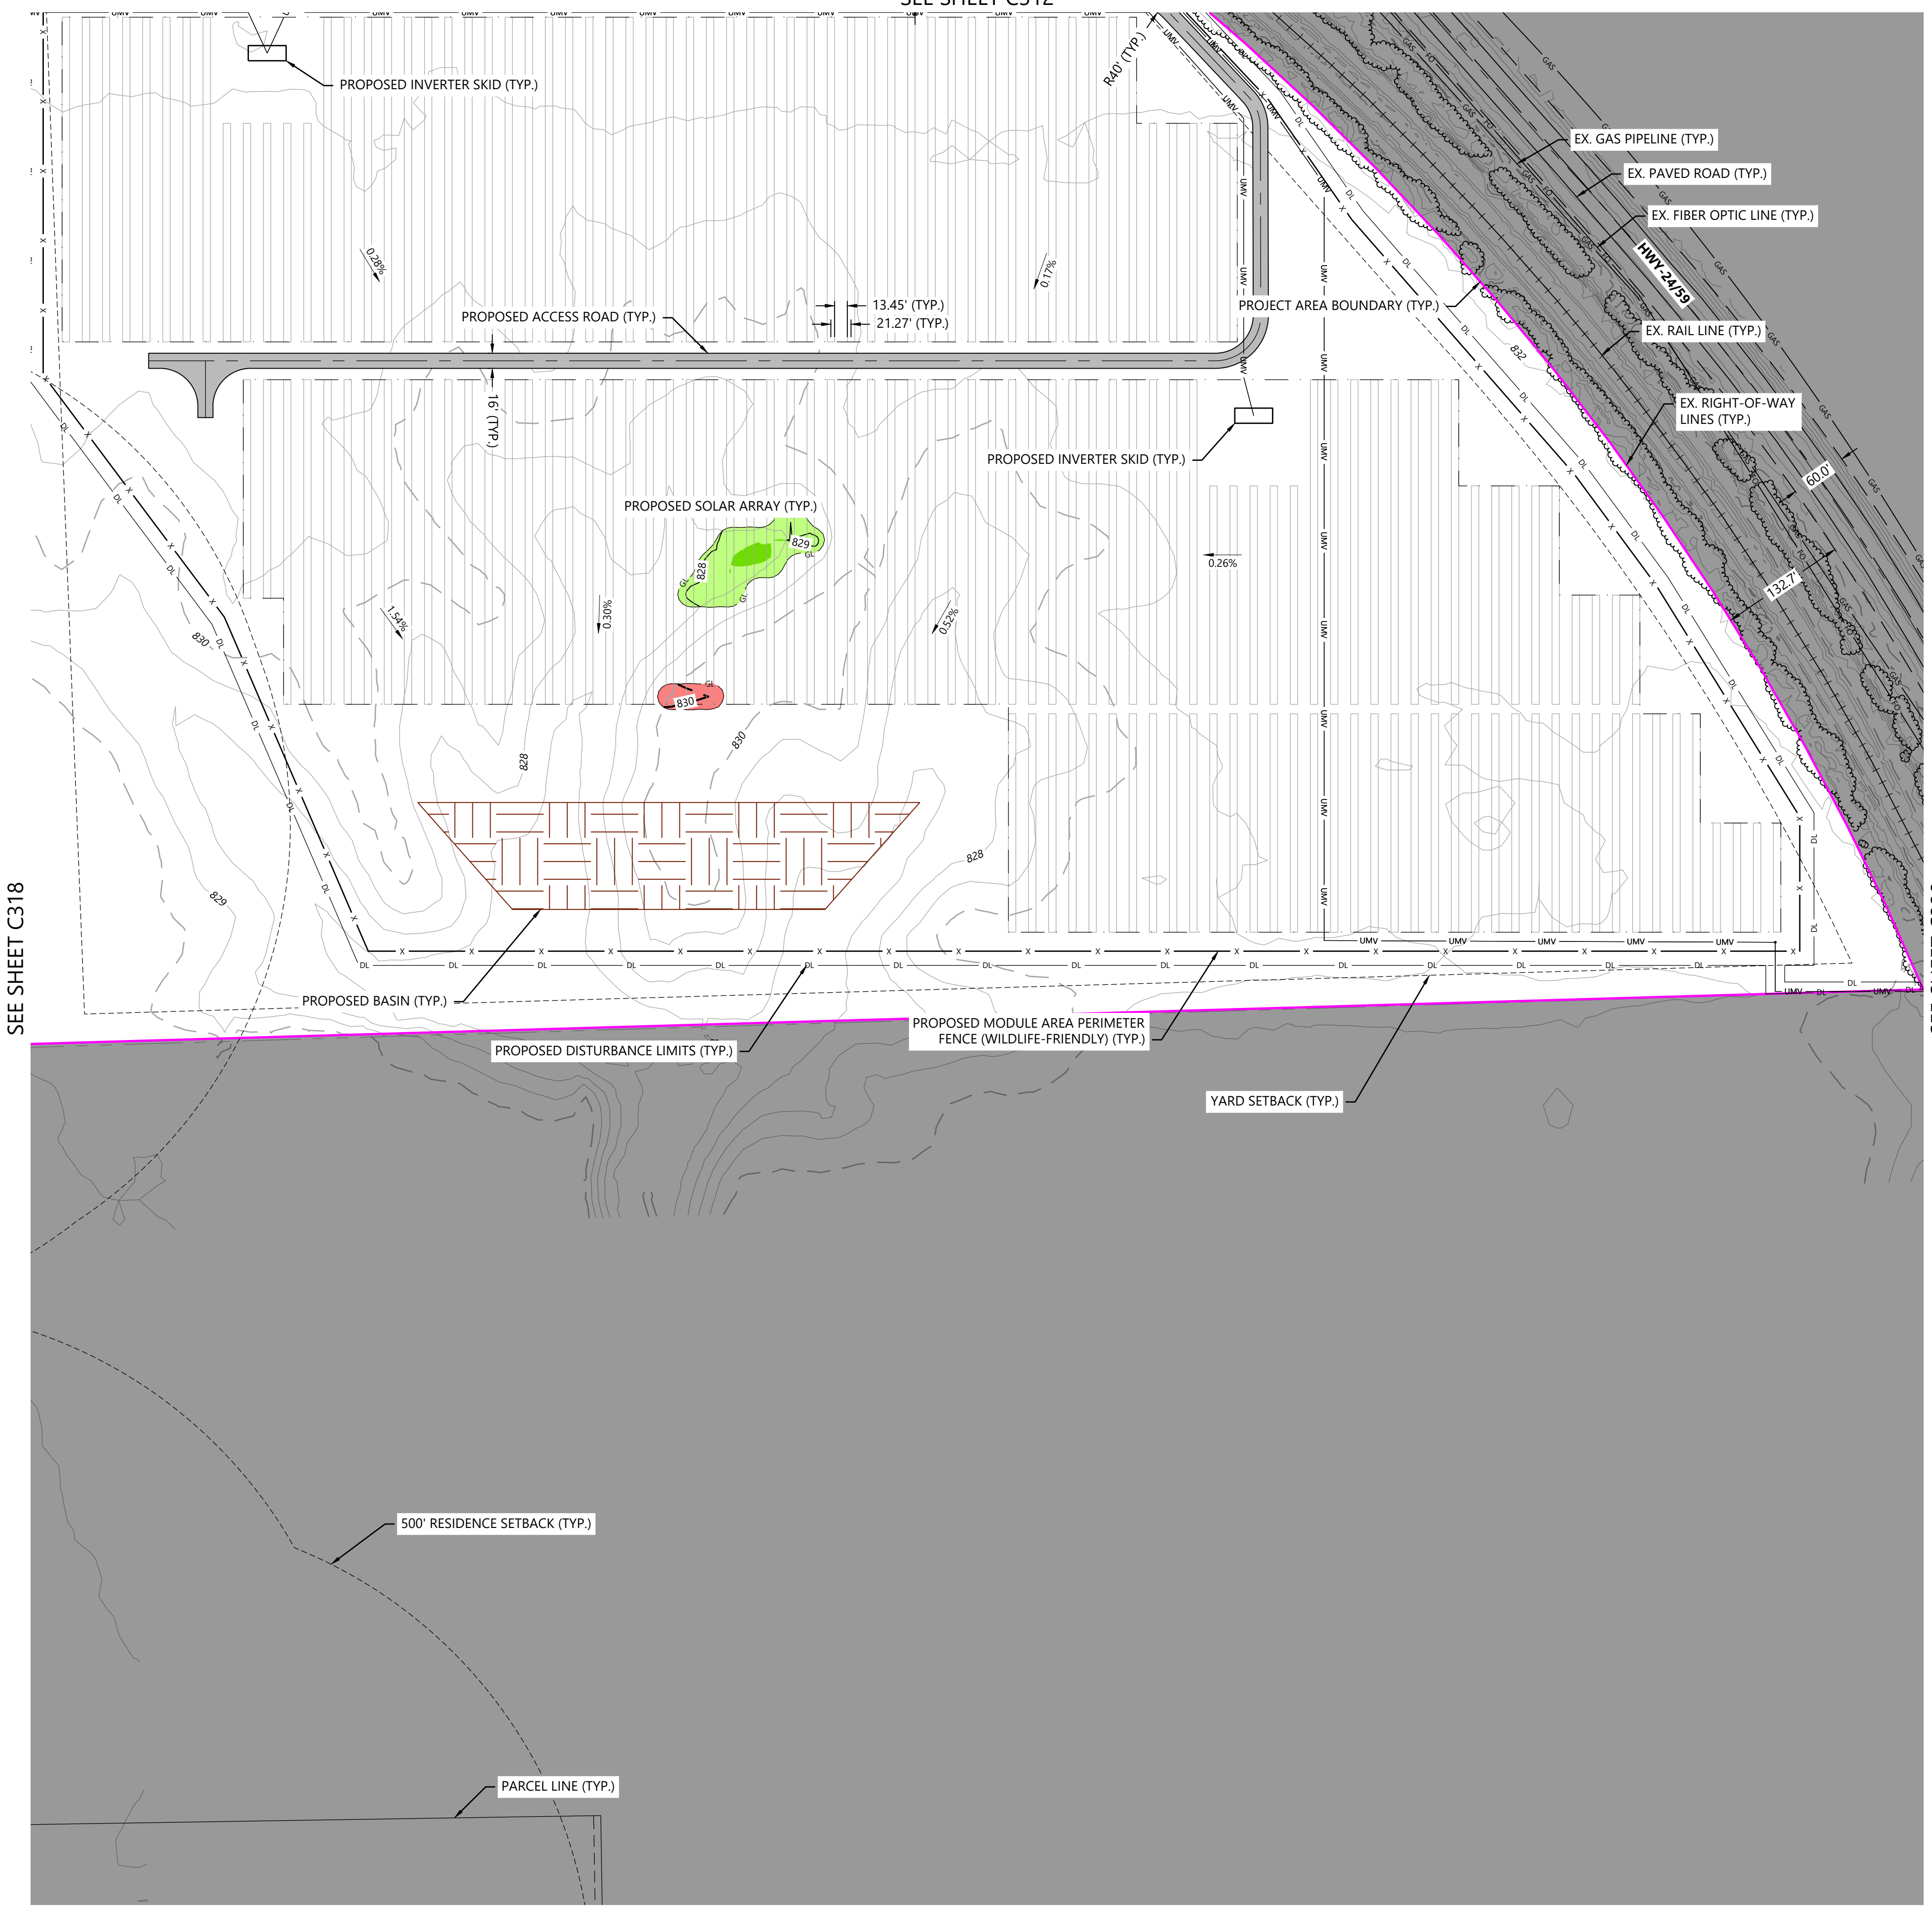

SEE SHEET C318

SEE SHEET C320

**LEGEND:**

- PROJECT AREA BOUNDARY
- SECTION LINES
- RIGHT-OF-WAY LINES
- EASEMENT LINES
- SETBACK LINES
- EX. INDEX CONTOUR 900
- EX. INTERVAL CONTOUR
- EX. TREELINE
- EX. PAVED ROAD
- EX. GRAVEL ROAD
- EX. RAIL LINE
- EX. FENCE
- EX. CULVERT
- EX. OVERHEAD POWER
- EX. FIBER OPTIC LINE
- EX. GAS PIPELINE
- EX. TELEPHONE LINE
- EX. WATER LINE
- EX. STORMWATER FEATURE
- EX. WETLAND
- WETLAND SETBACK LINE
- FEMA FLOOD ZONE A
- LEVEE CRITICAL ZONE
- PROPOSED PROJECT FACILITIES
- PROPOSED TEMPORARY LAYDOWN YARD
- PROPOSED TRACKING SOLAR ARRAY
- PROPOSED ACCESS ROAD
- PROPOSED MODULE AREA PERIMETER FENCE (WILDLIFE-FRIENDLY)
- PROPOSED SUBSTATION SECURITY FENCE
- PROPOSED UNDERGROUND COLLECTION
- PROPOSED CONSTRUCTION FENCE
- PROPOSED LANDSCAPE BUFFER
- PROPOSED BASIN
- PROPOSED WILDLIFE CORRIDOR
- PROPOSED ELECTRICAL EQUIPMENT
- PROPOSED DRAINAGE CROSSING
- PROPOSED INDEX CONTOUR 900
- PROPOSED INTERVAL CONTOUR
- PROPOSED MODULE AREA BOUNDARIES
- PROPOSED DISTURBANCE LIMITS
- PROPOSED GRADING LIMITS
- 1.0' TO 2.0' OF CUT
- 0.0' TO 1.0' OF CUT
- 0.0' TO 1.0' OF FILL
- 1.0' TO 2.0' OF FILL

**PRELIMINARY ARRAY GRADING CRITERIA**




RACK	SINGLE AXIS TRACKER
GRADING REVEAL WINDOW	2'
MAXIMUM E-W SLOPE	10.0%
MAXIMUM N-S SLOPE	6.1%

**PRELIMINARY ARRAY GRADING QUANTITIES**

SITE AREA (ACRES)	604
TOTAL GRADING AREA (ACRES)	1.1
TOTAL GRADING AREA PERCENT	0.2%
TOTAL CUT (CY)	550
TOTAL FILL (CY)	550

- NOTES:**
- THE QUANTITIES SHOWN WERE DETERMINED USING THE ANTICIPATED GRADES AND ARE FOR ESTIMATING PURPOSES ONLY.
  - GRADING VALUES ONLY ACCOUNT FOR THE SITE'S ARRAY GRADING BASED ON ASSUMED PILE LOCATIONS.
  - GRADING DOES NOT INCLUDE ACCESS ROADS, SUBSTATION, OR SWITCHYARD GRADING.
  - MINOR SURFACE SMOOTHING MAY BE REQUIRED FOR WORKER SAFETY AND/OR RACKING INSTALLATION.
  - PER DOUGLAS COUNTY SOLAR REGULATIONS, GRADING OF PRIME FARMLAND AND FARMLAND OF STATEWIDE IMPORTANCE SHALL NOT EXCEED 5% OF THE SITE AREA. TOTAL ARRAY GRADING IS ESTIMATED TO BE 0.2% OF THE SITE AREA.
  - FOR ADDITIONAL DETAILS ON VEGETATIVE SCREENING, REFER TO THE LANDSCAPING PLAN.
  - ALL FENCING AND GATES WITHIN TRANSMISSION EASEMENT SHALL BE GROUNDED.
  - MV ROUTING SHOWN FOR REFERENCE ONLY.

**KEYMAP:**

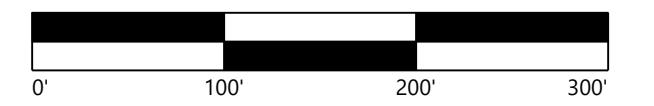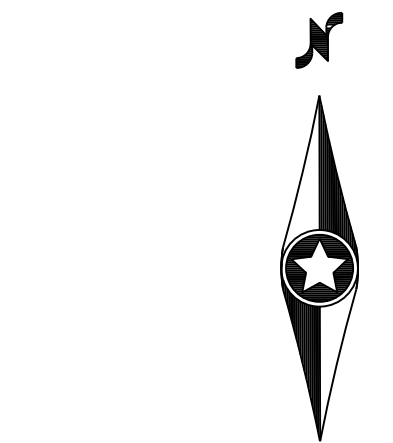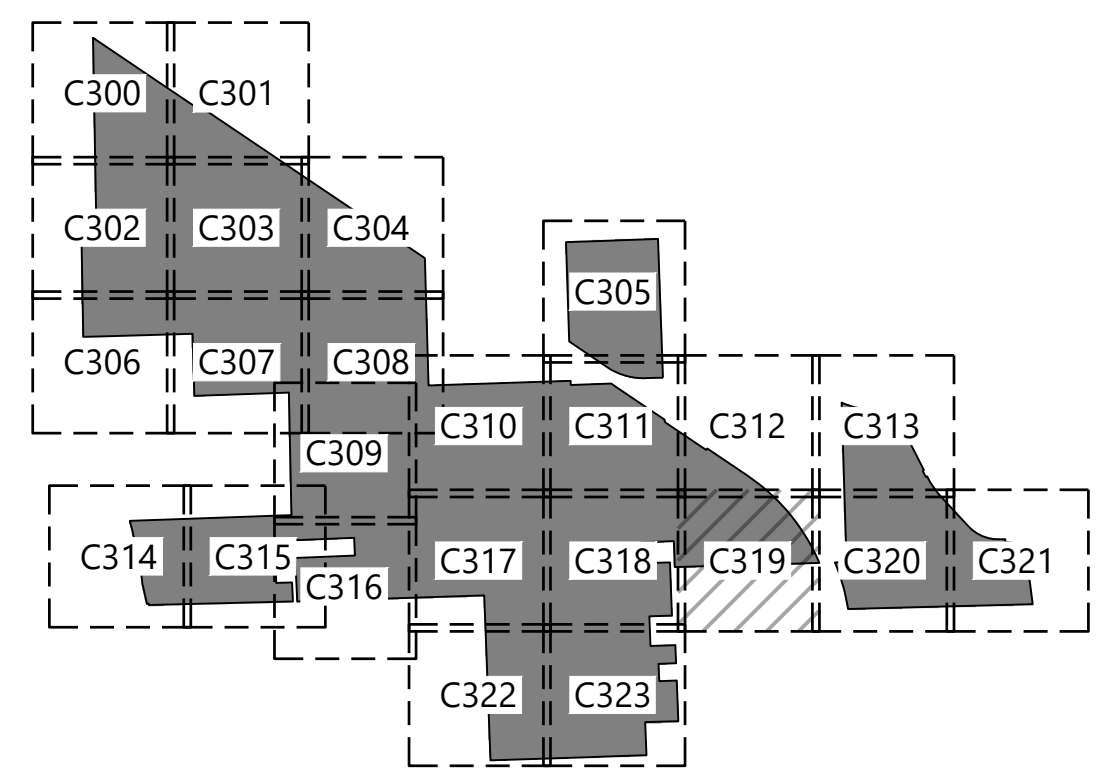

**Kansas Sky Energy Center**

Douglas County, Kansas

**Grading and Drainage Plans**

FOR CONDITIONAL USE PERMIT

DATE: 11/13/2023 REV: D  
SHEET: C319


PREPARED FOR:

**FREE STATE SOLAR PROJECT, LLC.**

422 Admiral Blvd,  
Kansas City, MO 64106

REVISIONS:

#	DATE	COMMENT	BY	CHK	APR
A	08/14/23	Permitting Site Plans	SJM	EFE	RIG
B	11/02/23	Permitting Site Plans	SJM	EFE	RIG
C	11/10/23	Permitting Site Plans	CRS	EFE	RIG
D	11/13/23	Permitting Site Plans	CRS	EFE	RIG

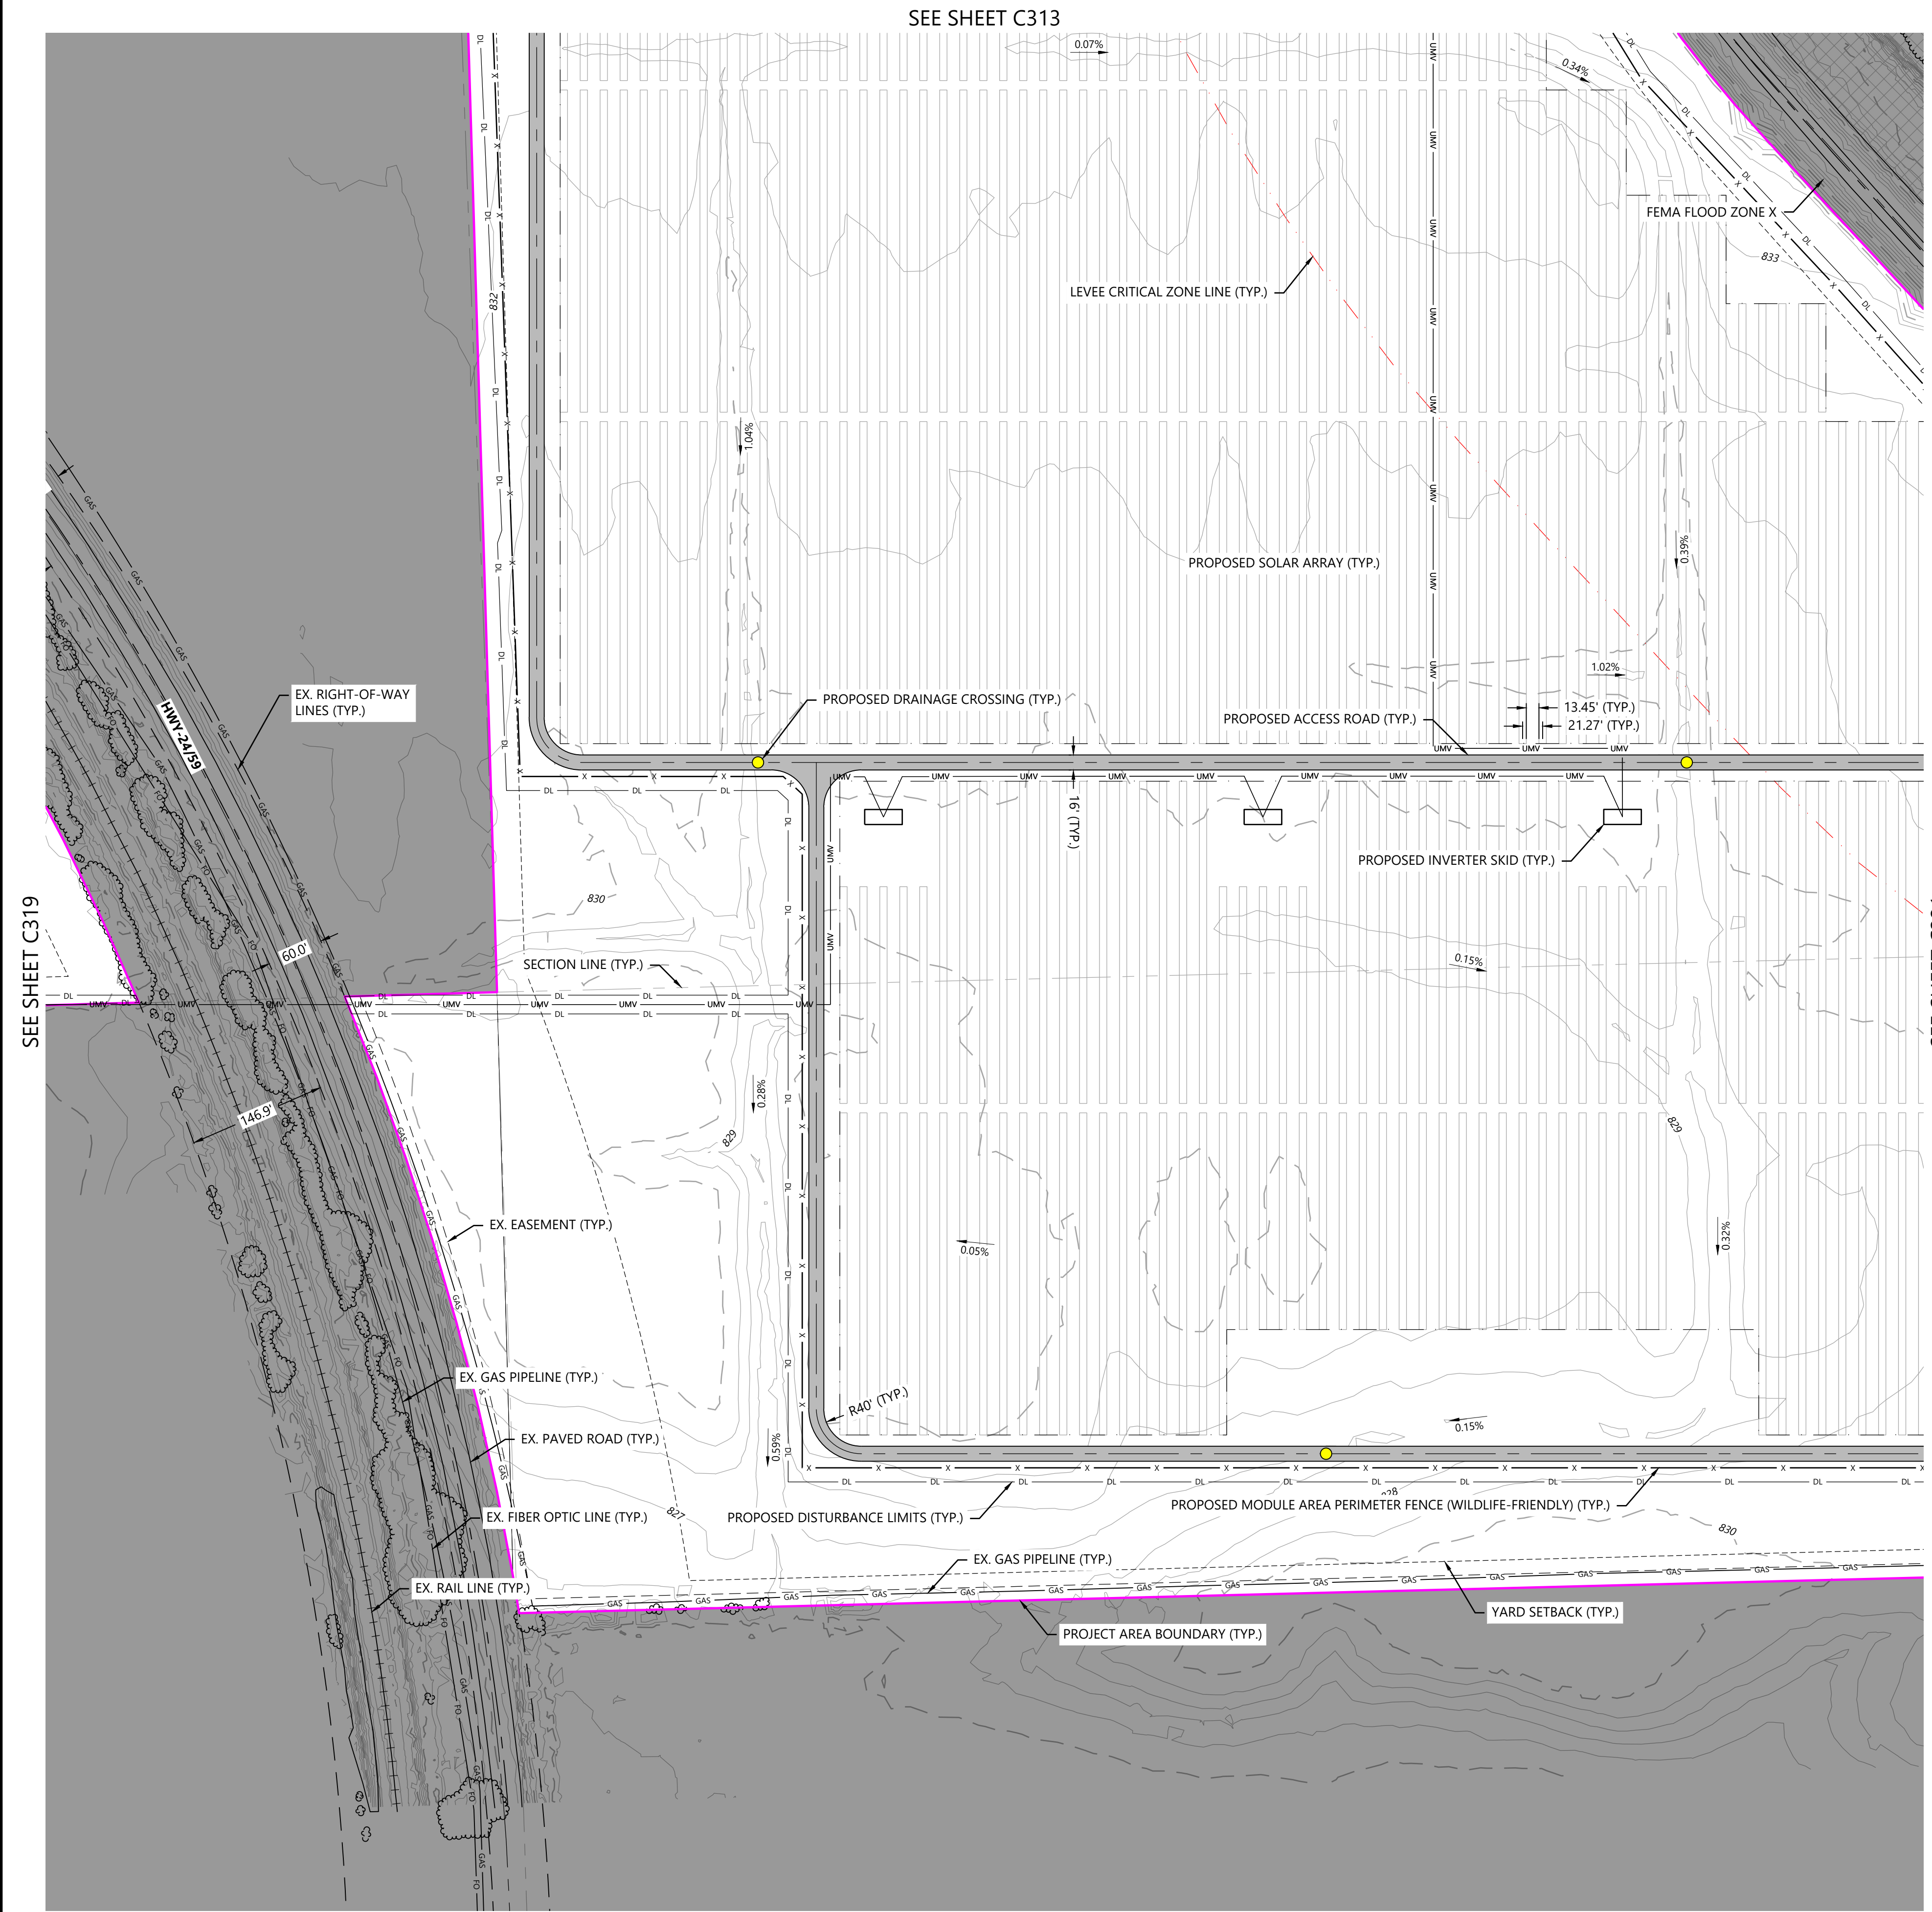

**LEGEND:**



- PROJECT AREA BOUNDARY
- SECTION LINES
- RIGHT-OF-WAY LINES
- EASEMENT LINES
- SETBACK LINES
- EX. INDEX CONTOUR
- EX. INTERVAL CONTOUR
- EX. TREELINE
- EX. PAVED ROAD
- EX. GRAVEL ROAD
- EX. RAIL LINE
- EX. FENCE
- EX. CULVERT
- EX. OVERHEAD POWER
- EX. FIBER OPTIC LINE
- EX. GAS PIPELINE
- EX. TELEPHONE LINE
- EX. WATER LINE
- EX. STORMWATER FEATURE
- EX. WETLAND
- WETLAND SETBACK LINE
- FEMA FLOOD ZONE A
- LEVEE CRITICAL ZONE
- PROPOSED PROJECT FACILITIES
- PROPOSED TEMPORARY LAYDOWN YARD
- PROPOSED TRACKING SOLAR ARRAY
- PROPOSED ACCESS ROAD
- PROPOSED MODULE AREA PERIMETER FENCE (WILDLIFE-FRIENDLY)
- PROPOSED SUBSTATION SECURITY FENCE
- PROPOSED UNDERGROUND COLLECTION
- PROPOSED CONSTRUCTION FENCE
- PROPOSED LANDSCAPE BUFFER
- PROPOSED BASIN
- PROPOSED WILDLIFE CORRIDOR
- PROPOSED ELECTRICAL EQUIPMENT
- PROPOSED DRAINAGE CROSSING
- PROPOSED INDEX CONTOUR
- PROPOSED INTERVAL CONTOUR
- PROPOSED MODULE AREA BOUNDARIES
- PROPOSED DISTURBANCE LIMITS
- PROPOSED GRADING LIMITS
- 1.0' TO 2.0' OF CUT
- 0.0' TO 1.0' OF CUT
- 0.0' TO 1.0' OF FILL
- 1.0' TO 2.0' OF FILL

RACK	SINGLE AXIS TRACKER
GRADING REVEAL WINDOW	2'
MAXIMUM E-W SLOPE	10.0%
MAXIMUM N-S SLOPE	6.1%

METRIC	VALUE
SITE AREA (ACRES)	604
TOTAL GRADING AREA (ACRES)	1.1
TOTAL GRADING AREA PERCENT	0.2%
TOTAL CUT (CY)	550
TOTAL FILL (CY)	550

- NOTES:
- THE QUANTITIES SHOWN WERE DETERMINED USING THE ANTICIPATED GRADES AND ARE FOR ESTIMATING PURPOSES ONLY.
  - GRADING VALUES ONLY ACCOUNT FOR THE SITE'S ARRAY GRADING BASED ON ASSUMED PILE LOCATIONS.
  - GRADING DOES NOT INCLUDE ACCESS ROADS, SUBSTATION, OR SWITCHYARD GRADING.
  - MINOR SURFACE SMOOTHING MAY BE REQUIRED FOR WORKER SAFETY AND/OR RACKING INSTALLATION.
  - PER DOUGLAS COUNTY SOLAR REGULATIONS, GRADING OF PRIME FARMLAND AND FARMLAND OF STATEWIDE IMPORTANCE SHALL NOT EXCEED 5% OF THE SITE AREA. TOTAL ARRAY GRADING IS ESTIMATED TO BE 0.2% OF THE SITE AREA.
  - FOR ADDITIONAL DETAILS ON VEGETATIVE SCREENING, REFER TO THE LANDSCAPING PLAN.
  - ALL FENCING AND GATES WITHIN TRANSMISSION EASEMENT SHALL BE GROUNDED.
  - MV ROUTING SHOWN FOR REFERENCE ONLY.

**KEYMAP:**

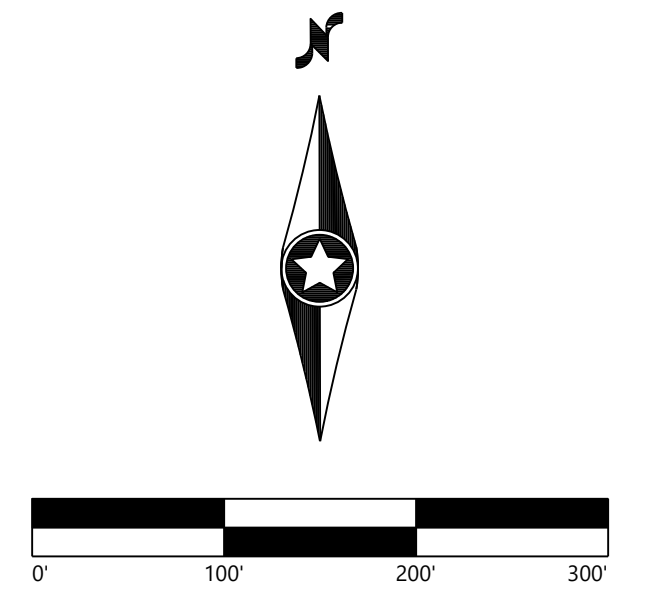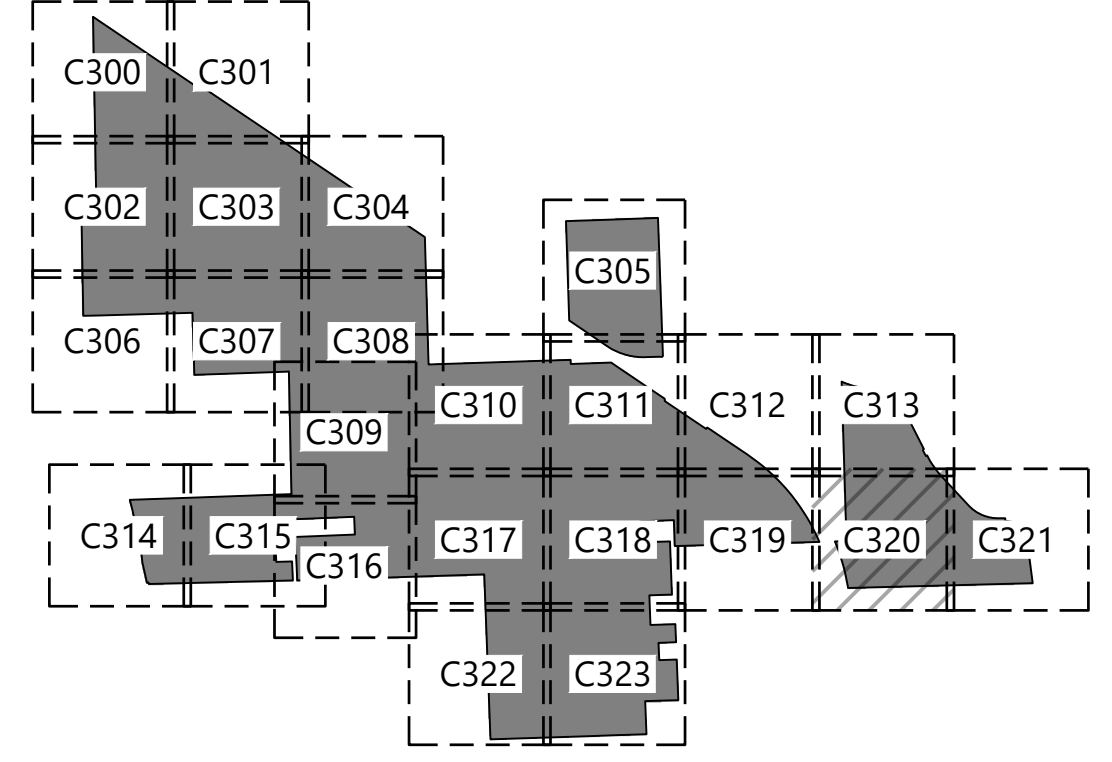

**Kansas Sky Energy Center**

Douglas County, Kansas

**Grading and Drainage Plans**

FOR CONDITIONAL USE PERMIT

DATE: 11/13/2023 REV: D  
SHEET: C320

I:\Projects\2023\11\13\2023\_238\_Plan\_GenSet.dwg 11/13/2023 2:58 PM Genset.dwg


PREPARED FOR:

**FREE STATE SOLAR PROJECT, LLC.**

422 Admiral Blvd,  
Kansas City, MO 64106

REVISIONS:

#	DATE	COMMENT	BY	CHK	APR
A	08/14/23	Permitting Site Plans	SJM	EFE	RIG
B	11/02/23	Permitting Site Plans	SJM	EFE	RIG
C	11/10/23	Permitting Site Plans	CRS	EFE	RIG
D	11/13/23	Permitting Site Plans	CRS	EFE	RIG

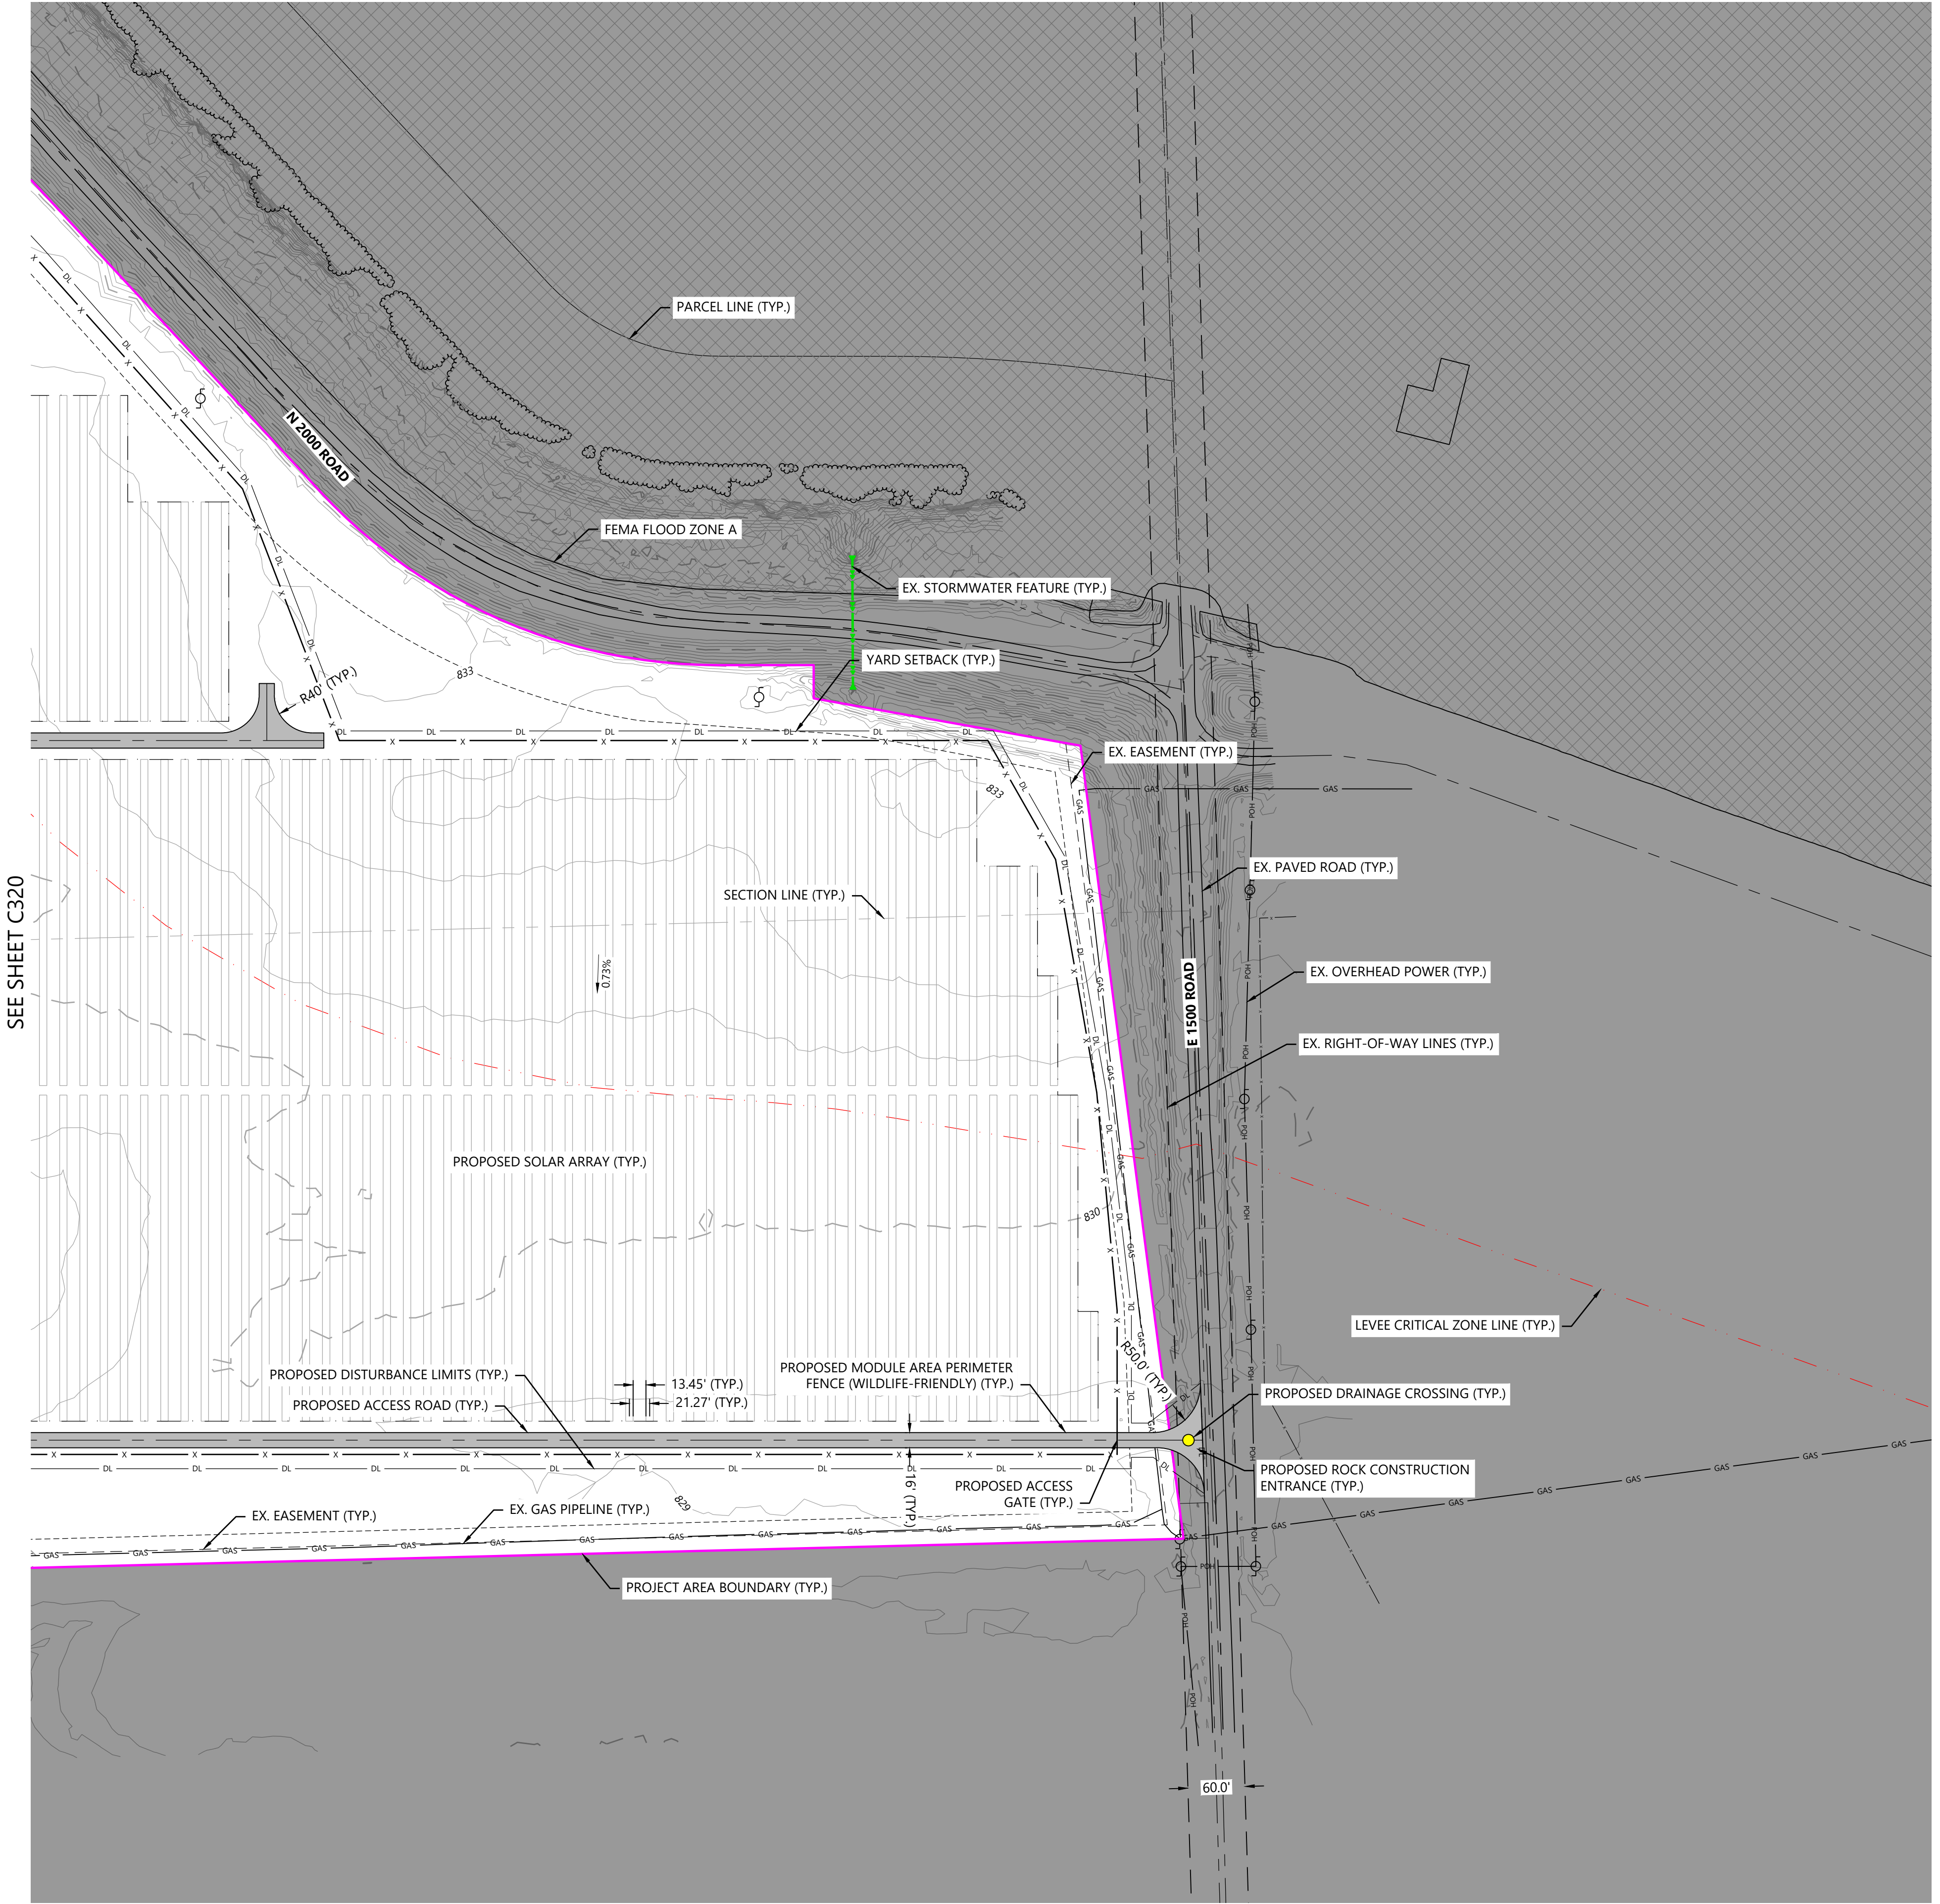

**LEGEND:**




- PROJECT AREA BOUNDARY
- SECTION LINES
- RIGHT-OF-WAY LINES
- EASEMENT LINES
- SETBACK LINES
- EX. INDEX CONTOUR
- EX. INTERVAL CONTOUR
- EX. TREELINE
- EX. PAVED ROAD
- EX. GRAVEL ROAD
- EX. RAIL LINE
- EX. FENCE
- EX. CULVERT
- EX. OVERHEAD POWER
- EX. FIBER OPTIC LINE
- EX. GAS PIPELINE
- EX. TELEPHONE LINE
- EX. WATER LINE
- EX. STORMWATER FEATURE
- EX. WETLAND
- WETLAND SETBACK LINE
- FEMA FLOOD ZONE A
- LEVEE CRITICAL ZONE
- PROPOSED PROJECT FACILITIES
- PROPOSED TEMPORARY LAYDOWN YARD
- PROPOSED TRACKING SOLAR ARRAY
- PROPOSED ACCESS ROAD
- PROPOSED MODULE AREA PERIMETER FENCE (WILDLIFE-FRIENDLY)
- PROPOSED SUBSTATION SECURITY FENCE
- PROPOSED UNDERGROUND COLLECTION
- PROPOSED CONSTRUCTION FENCE
- PROPOSED LANDSCAPE BUFFER
- PROPOSED BASIN
- PROPOSED WILDLIFE CORRIDOR
- PROPOSED ELECTRICAL EQUIPMENT
- PROPOSED DRAINAGE CROSSING
- PROPOSED INDEX CONTOUR
- PROPOSED INTERVAL CONTOUR
- PROPOSED MODULE AREA BOUNDARIES
- PROPOSED DISTURBANCE LIMITS
- PROPOSED GRADING LIMITS
- 1.0' TO 2.0' OF CUT
- 0.0' TO 1.0' OF CUT
- 0.0' TO 1.0' OF FILL
- 1.0' TO 2.0' OF FILL

RACK	SINGLE AXIS TRACKER
GRADING REVEAL WINDOW	2'
MAXIMUM E-W SLOPE	10.0%
MAXIMUM N-S SLOPE	6.1%

SITE AREA (ACRES)	604
TOTAL GRADING AREA (ACRES)	1.1
TOTAL GRADING AREA PERCENT	0.2%
TOTAL CUT (CY)	550
TOTAL FILL (CY)	550

- NOTES:
- THE QUANTITIES SHOWN WERE DETERMINED USING THE ANTICIPATED GRADES AND ARE FOR ESTIMATING PURPOSES ONLY.
  - GRADING VALUES ONLY ACCOUNT FOR THE SITE'S ARRAY GRADING BASED ON ASSUMED PILE LOCATIONS.
  - GRADING DOES NOT INCLUDE ACCESS ROADS, SUBSTATION, OR SWITCHYARD GRADING.
  - MINOR SURFACE SMOOTHING MAY BE REQUIRED FOR WORKER SAFETY AND/OR RACKING INSTALLATION.
  - PER DOUGLAS COUNTY SOLAR REGULATIONS, GRADING OF PRIME FARMLAND AND FARMLAND OF STATEWIDE IMPORTANCE SHALL NOT EXCEED 5% OF THE SITE AREA. TOTAL ARRAY GRADING IS ESTIMATED TO BE 0.2% OF THE SITE AREA.
  - FOR ADDITIONAL DETAILS ON VEGETATIVE SCREENING, REFER TO THE LANDSCAPING PLAN.
  - ALL FENCING AND GATES WITHIN TRANSMISSION EASEMENT SHALL BE GROUNDED.
  - MV ROUTING SHOWN FOR REFERENCE ONLY.

**KEYMAP:**

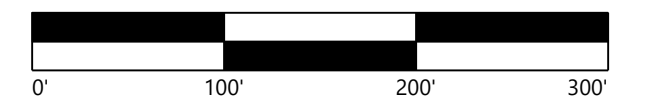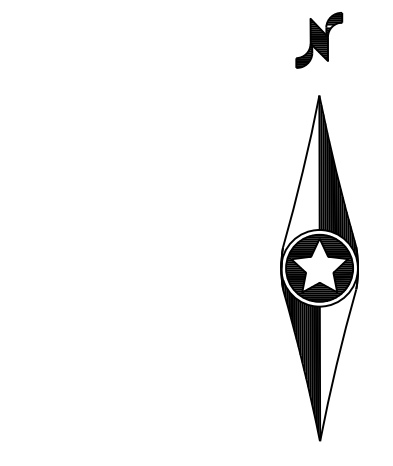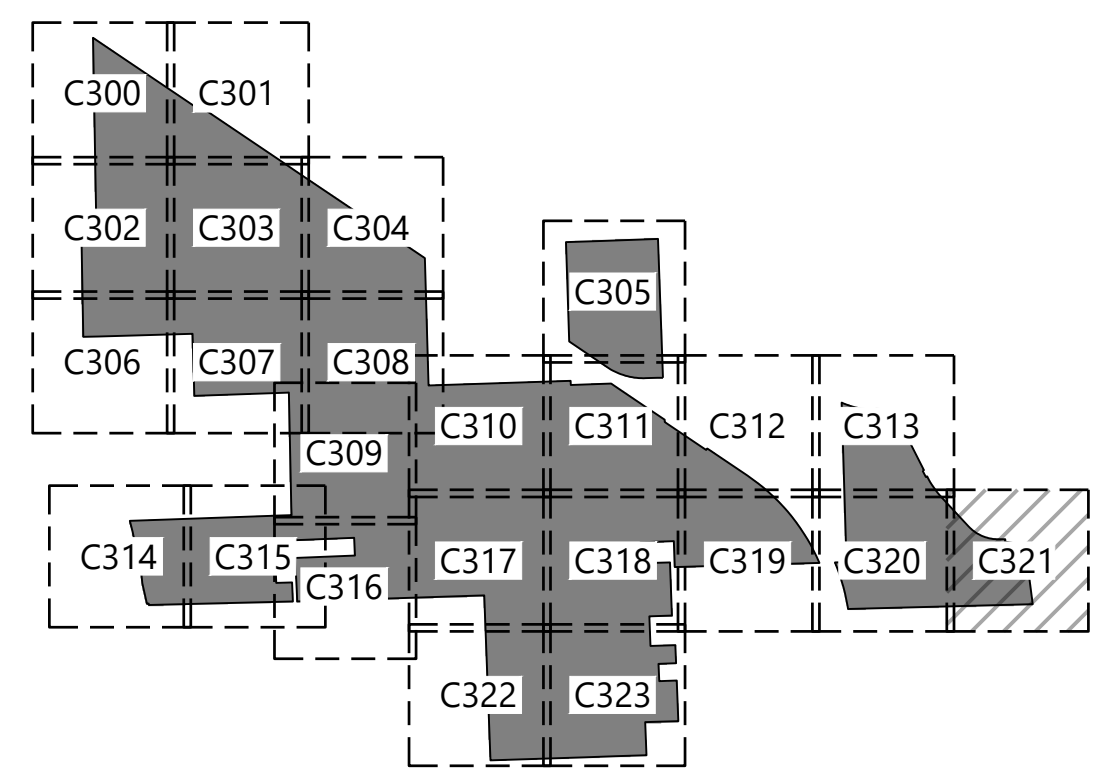

**Kansas Sky Energy Center**

Douglas County, Kansas

**Grading and Drainage Plans**

FOR CONDITIONAL USE PERMIT

DATE: 11/13/2023 REV: D  
SHEET: C321

PREPARED FOR:

**FREE STATE SOLAR PROJECT, LLC.**

422 Admiral Blvd,  
Kansas City, MO 64106

REVISIONS:

#	DATE	COMMENT	BY	CHK	APR
A	08/14/23	Permitting Site Plans	SJM	EFE	RIG
B	11/02/23	Permitting Site Plans	SJM	EFE	RIG
C	11/10/23	Permitting Site Plans	CRS	EFE	RIG
D	11/13/23	Permitting Site Plans	CRS	EFE	RIG

**LEGEND:**



- PROJECT AREA BOUNDARY
- SECTION LINES
- RIGHT-OF-WAY LINES
- EASEMENT LINES
- SETBACK LINES
- EX. INDEX CONTOUR
- EX. INTERVAL CONTOUR
- EX. TREELINE
- EX. PAVED ROAD
- EX. GRAVEL ROAD
- EX. RAIL LINE
- EX. FENCE
- EX. CULVERT
- EX. OVERHEAD POWER
- EX. FIBER OPTIC LINE
- EX. GAS PIPELINE
- EX. TELEPHONE LINE
- EX. WATER LINE
- EX. STORMWATER FEATURE
- EX. WETLAND
- WETLAND SETBACK LINE
- FEMA FLOOD ZONE A
- LEVEE CRITICAL ZONE
- PROPOSED PROJECT FACILITIES
- PROPOSED TEMPORARY LAYDOWN YARD
- PROPOSED TRACKING SOLAR ARRAY
- PROPOSED ACCESS ROAD
- PROPOSED MODULE AREA PERIMETER FENCE (WILDLIFE-FRIENDLY)
- PROPOSED SUBSTATION SECURITY FENCE
- PROPOSED UNDERGROUND COLLECTION
- PROPOSED CONSTRUCTION FENCE
- PROPOSED LANDSCAPE BUFFER
- PROPOSED BASIN
- PROPOSED WILDLIFE CORRIDOR
- PROPOSED ELECTRICAL EQUIPMENT
- PROPOSED DRAINAGE CROSSING
- PROPOSED INDEX CONTOUR
- PROPOSED INTERVAL CONTOUR
- PROPOSED MODULE AREA BOUNDARIES
- PROPOSED DISTURBANCE LIMITS
- PROPOSED GRADING LIMITS
- 1.0' TO 2.0' OF CUT
- 0.0' TO 1.0' OF CUT
- 0.0' TO 1.0' OF FILL
- 1.0' TO 2.0' OF FILL

RACK	SINGLE AXIS TRACKER
GRADING REVEAL WINDOW	2'
MAXIMUM E-W SLOPE	10.0%
MAXIMUM N-S SLOPE	6.1%

ITEM	QUANTITY
SITE AREA (ACRES)	604
TOTAL GRADING AREA (ACRES)	1.1
TOTAL GRADING AREA PERCENT	0.2%
TOTAL CUT (CY)	550
TOTAL FILL (CY)	550

- NOTES:
- THE QUANTITIES SHOWN WERE DETERMINED USING THE ANTICIPATED GRADES AND ARE FOR ESTIMATING PURPOSES ONLY.
  - GRADING VALUES ONLY ACCOUNT FOR THE SITE'S ARRAY GRADING BASED ON ASSUMED PILE LOCATIONS.
  - GRADING DOES NOT INCLUDE ACCESS ROADS, SUBSTATION, OR SWITCHYARD GRADING.
  - MINOR SURFACE SMOOTHING MAY BE REQUIRED FOR WORKER SAFETY AND/OR RACKING INSTALLATION.
  - PER DOUGLAS COUNTY SOLAR REGULATIONS, GRADING OF PRIME FARMLAND AND FARMLAND OF STATEWIDE IMPORTANCE SHALL NOT EXCEED 5% OF THE SITE AREA. TOTAL ARRAY GRADING IS ESTIMATED TO BE 0.2% OF THE SITE AREA.
  - FOR ADDITIONAL DETAILS ON VEGETATIVE SCREENING, REFER TO THE LANDSCAPING PLAN.
  - ALL FENCING AND GATES WITHIN TRANSMISSION EASEMENT SHALL BE GROUNDED.
  - MV ROUTING SHOWN FOR REFERENCE ONLY.

**KEYMAP:**

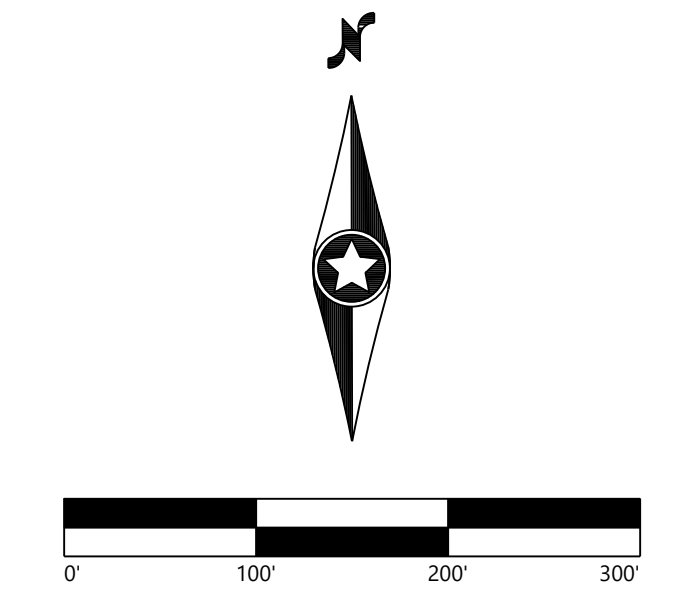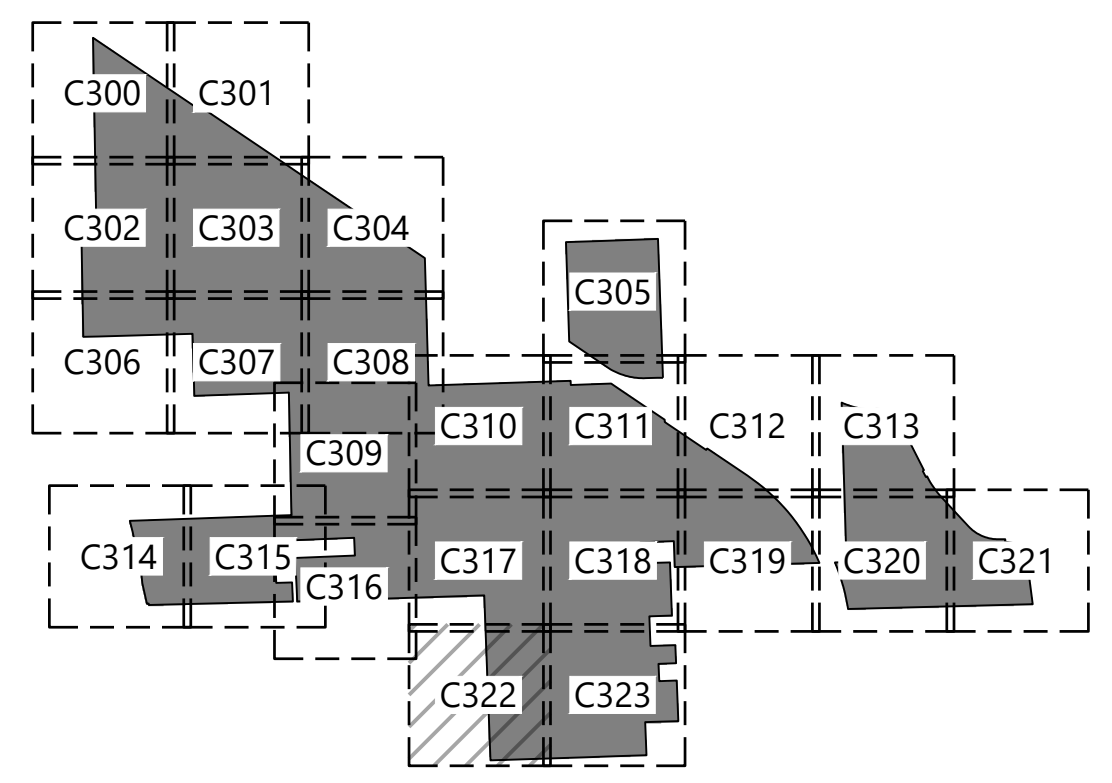

**Kansas Sky Energy Center**

Douglas County, Kansas

**Grading and Drainage Plans**

FOR CONDITIONAL USE PERMIT

DATE: 11/13/2023 REV: D  
SHEET: C322

SEE SHEET C317

SEE SHEET C323



\\wms001\p1\local\cadd\project\04214\04214.dwg, GAD, 11/13/2023 2:58 PM, Center Station



