


CONSTRUCTION ROUTES

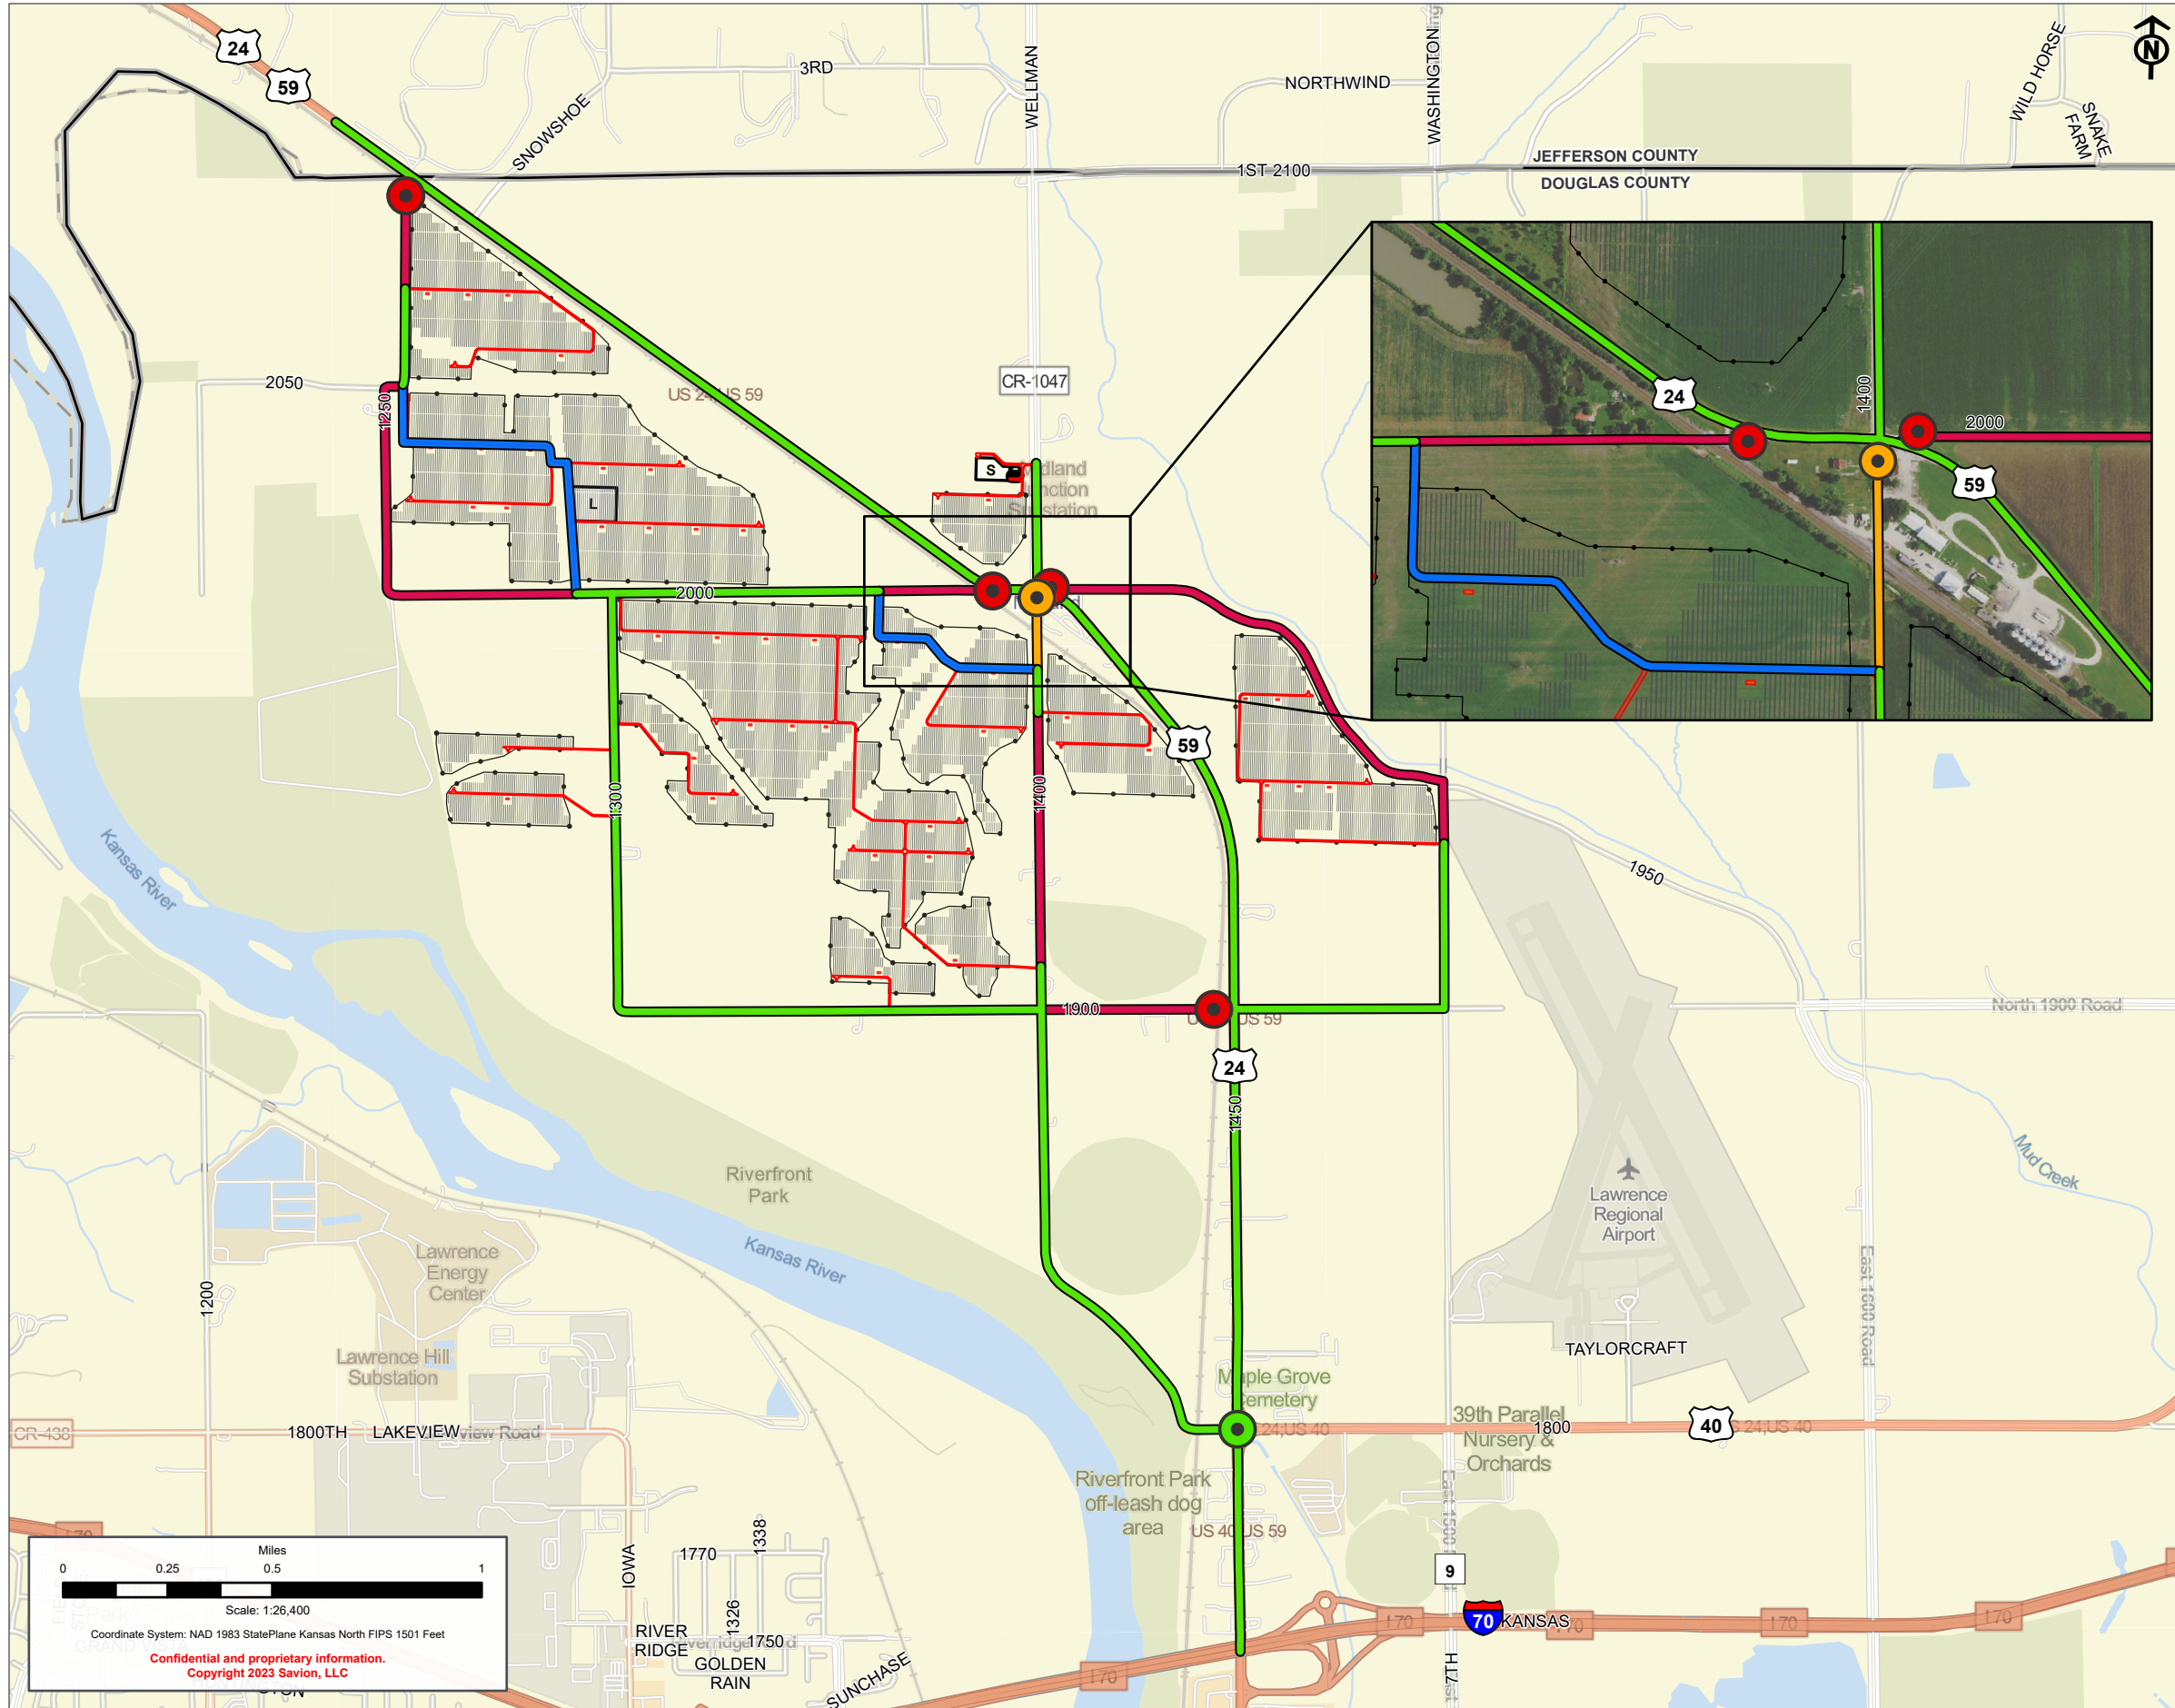

Proposed Solar Array


- Inverter
- Panel
- Access Road
- Security Fence

Project Facilities

- s Substation
- L Laydown Yard
- o O&M

Construction Routes

- Approved Route
- Route Inside Design Area
- Construction Traffic Prohibited
- Exit Only Route
- Approved Intersection
- No Construction Intersection
- Exit Only Intersection

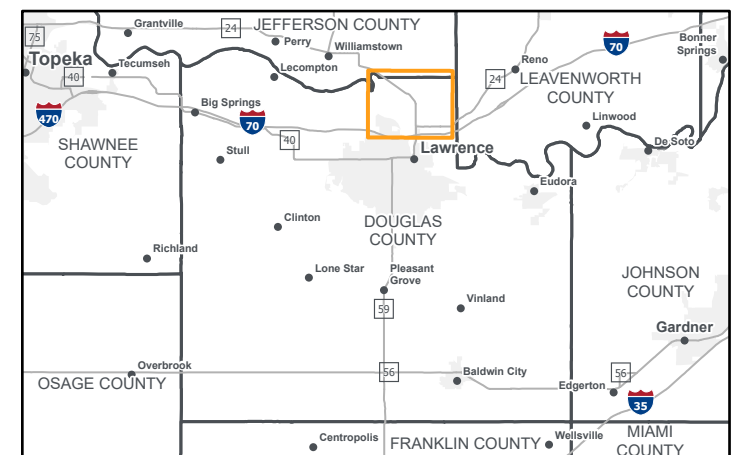

PRELIMINARY DESIGN – NOT FOR CONSTRUCTION

PROJECT: CONSTRUCTION ROUTES	
DEVELOPER: Free State Solar Project, LLC	ENGINEER:
DATE: 11/17/2023	SCALE: 1 INCH : 2,200 FEET
NOTES:	
SHEET: CONSTRUCTION ROUTES	FIGURE: 07-A

