


PLANNED WILDLIFE CORRIDORS

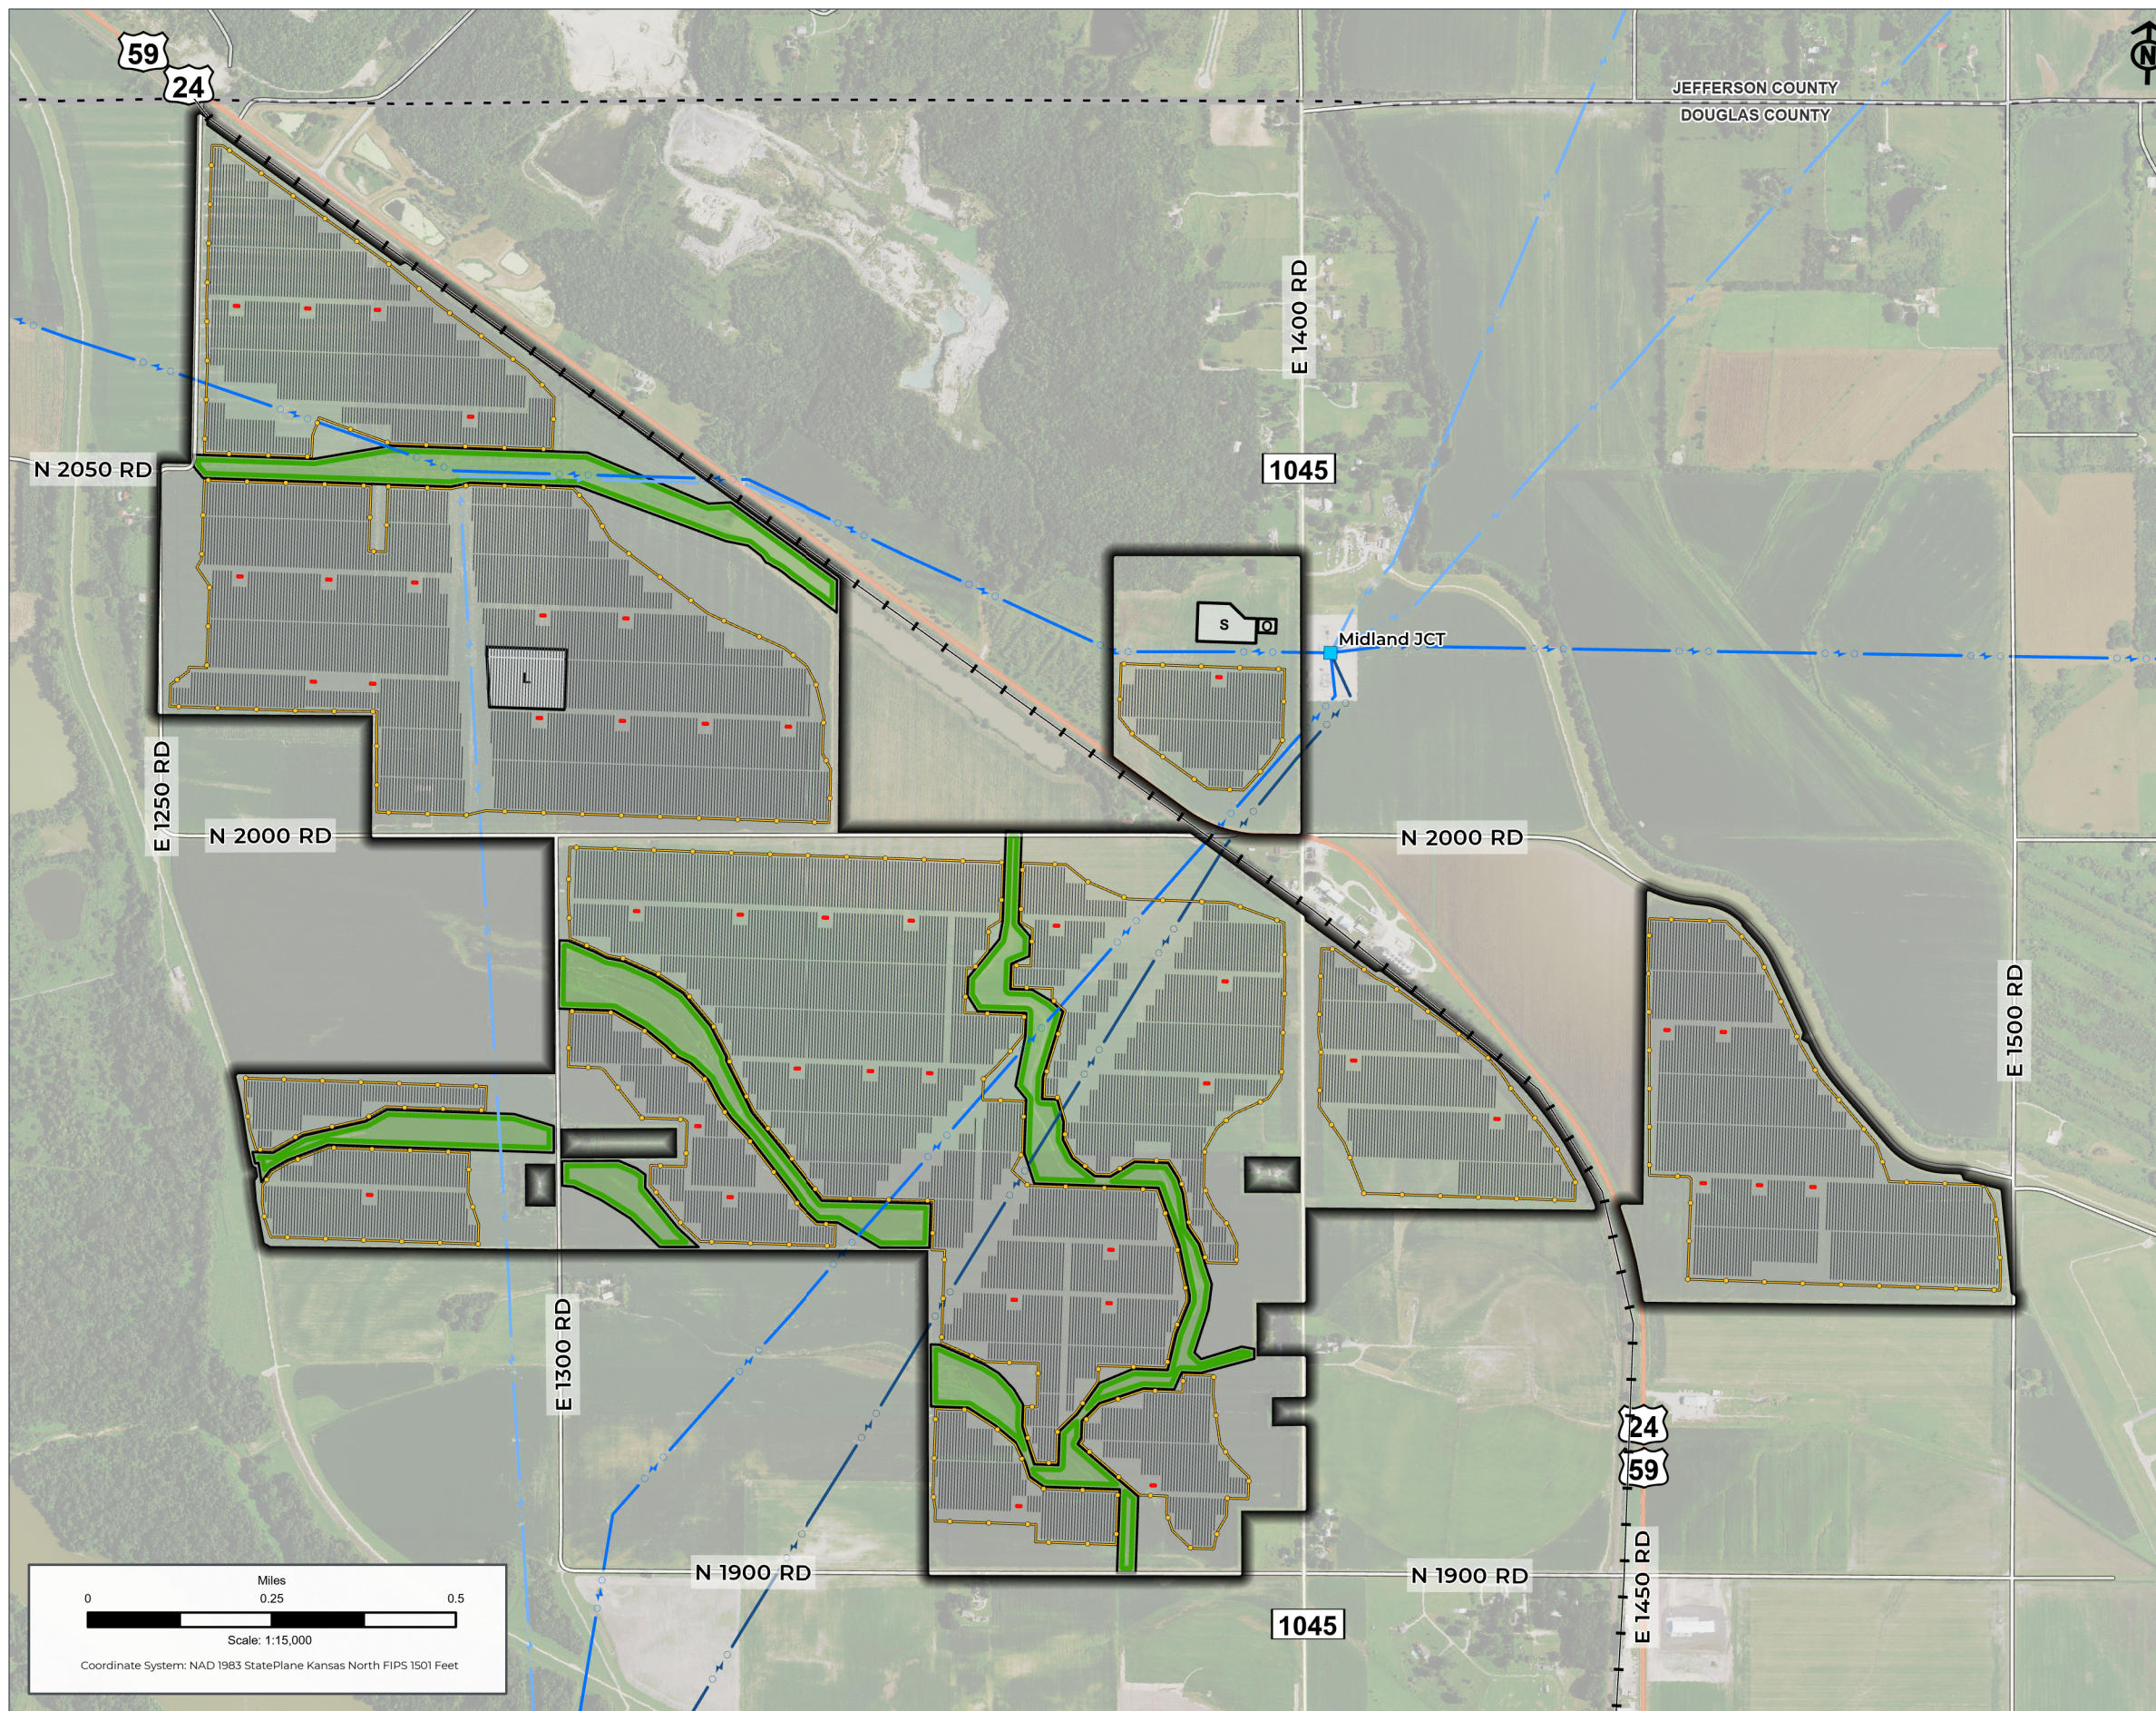

PLANNED WILDLIFE CORRIDORS

ORDINANCE: 12-306-49.06.C.7

Kansas Sky Energy Center

- Project Area
- Wildlife Corridor

Proposed Solar Array

- Inverter
- Panel

Project Facilities

- Substation
- Temporary Laydown Yard
- O&M
- Security Fence

Existing Transmission Lines


Voltage kV

- 115
- 161
- 230
- Substations

PRELIMINARY DESIGN – NOT FOR CONSTRUCTION

PROJECT: KANSAS SKY ENERGY CENTER	
DEVELOPER: FREE STATE SOLAR PROJECT, LLC	ENGINEER:
DATE: 11/7/2023	SCALE: 1 INCH : 1,250 FEET
NOTES:	

SHEET:
PLANNED WILDLIFE CORRIDORS FIGURE: 04-A

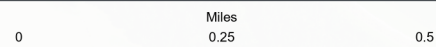

Scale: 1:15,000

Coordinate System: NAD 1983 StatePlane Kansas North FIPS 1501 Feet