


ENVIRONMENTALLY SENSITIVE LANDS

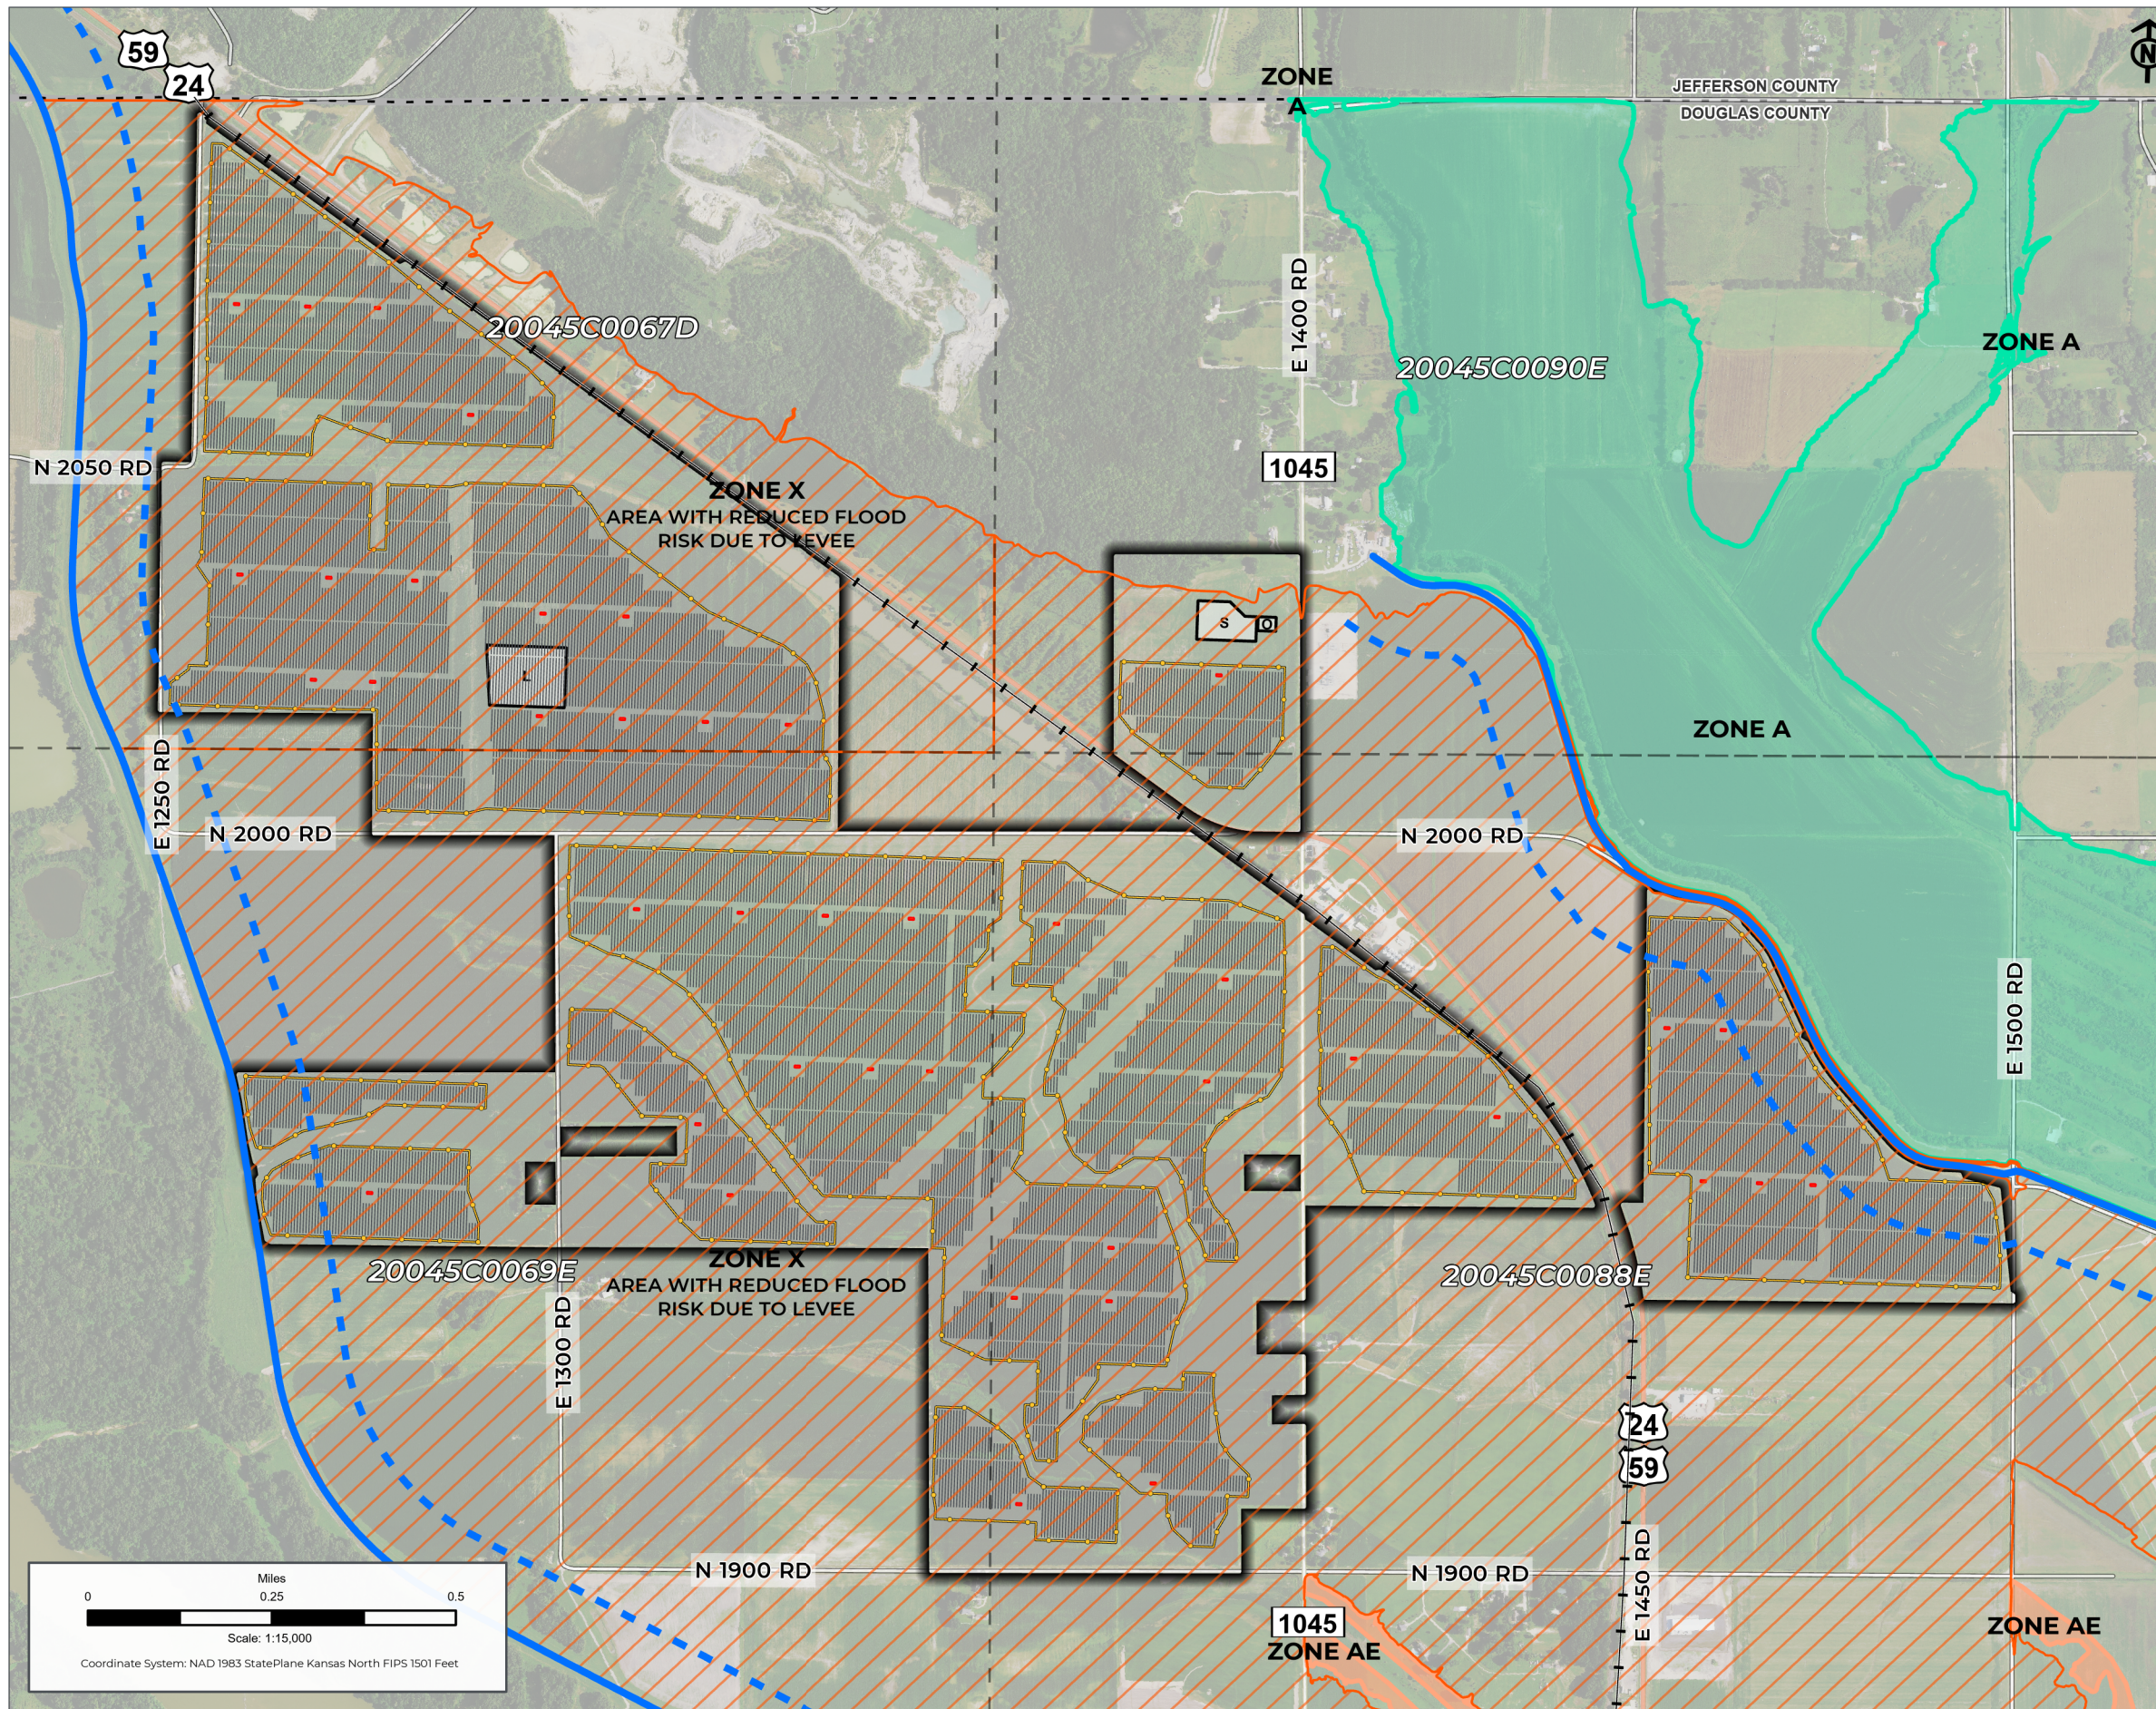

ENVIRONMENTALLY SENSITIVE LANDS REGULATORY FLOODWAY FRINGE

ORDINANCE: 12-314-2.02

Floodway Fringe

FEMA USA Flood Hazard Areas

- 100 YEAR, ZONE A
- 100 YEAR, ZONE AE
- ZONE X PROTECTED BY LEVEE

Firm Panel

USACE (National Levee Database)

- Levee
- Levee Critical Zone

Kansas Sky Energy Center


Project Area

Proposed Solar Array

- Inverter
- Panel

Project Facilities

- S Substation
- L Temporary Laydown Yard
- O O&M
- Security Fence

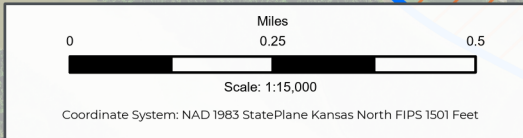

PRELIMINARY DESIGN – NOT FOR CONSTRUCTION

PROJECT: KANSAS SKY ENERGY CENTER	
DEVELOPER: FREE STATE SOLAR PROJECT, LLC	ENGINEER:
DATE: 11/7/2023	SCALE: 1 INCH : 1,250 FEET
NOTES:	
SHEET: REGULATORY FLOODWAY FRINGE FIGURE: 05-B	